



AGREEMENT OF PURCHASE AND SALE

The undersigned Purchaser hereby agrees to and with the undersigned Vendor to purchase the property (the "Property") described below on the following terms:

Purchaser: TOWNWOOD HOMES MAYFIELD

DOB:

Vendor: TOWNWOOD HOMES (CALEDON) INC.

Sales Staff: Sales Agents

Lot No: 6 (22 DUNDEE STREET) Plan No.:21T-16007C in the TOWN of CALEDON (Mayfield Collection) Municipality of Peel.

()

Plan No: 21T-16007C

Model Name: MC30-1 ELEV A 3 Bed

Type Code:

Model Description:

Purchase Price: ONE AND XX / 100 Dollars

\$1.00

Initial Deposit Due: 16-Sep-2022 ONE HUNDRED THOUSAND AND XX / 100 Dollars

\$100,000.00

Further Deposit Due: 16-Nov-2022 FIFTY THOUSAND AND XX / 100 Dollars

\$50,000.00

Further Deposit Due: 16-Dec-2022 FIFTY THOUSAND AND XX / 100 Dollars

\$50,000.00

Further Deposit Due: 16-Feb-2023 FIFTY THOUSAND AND XX / 100 Dollars

\$50,000.00

Balance Due on Closing (subject to adjustments)

The following Schedules are attached hereto and form a part of this Agreement:


"A" "A-1" "B" "L" "S" "W" "Tarion Addendum Pages 1 to 12"

Date of Offer: Friday the 16th day of September 2022.

Irrevocable Date: Friday the 23rd day of September 2022.

First Tentative Closing Date: Friday the 15th day of March 2024.

(subject to the extension provisions of this agreement)

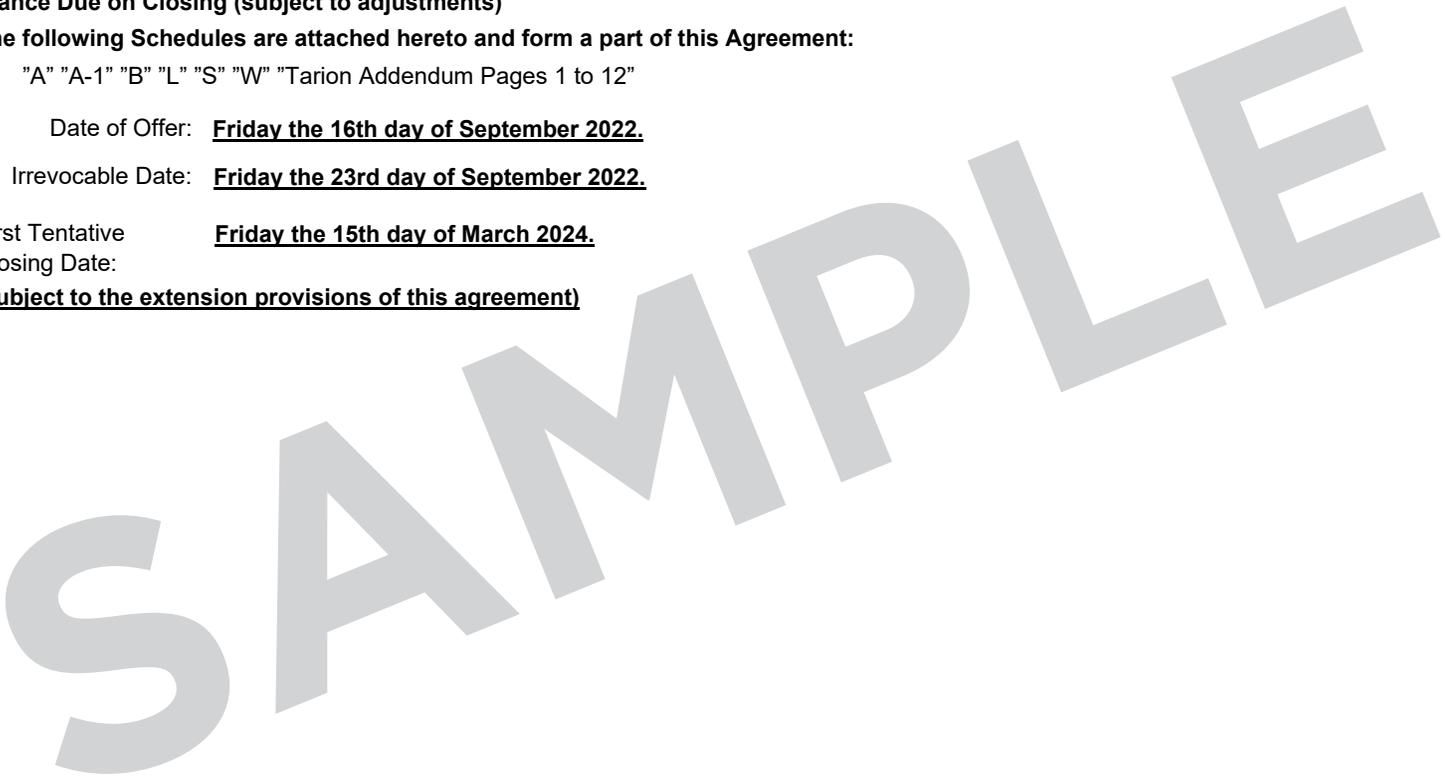

SIGNED, SEALED AND DELIVERED in the Presence of

Witness

Purchaser - TOWNWOOD HOMES MAYFIELD Seal

Purchaser's Address: ...

Telephone -

E-Mail Address:

The undersigned hereby accepts the Offer and its terms and covenants, promises and agrees to and with the above named Purchaser duly to carry out the same on the terms and conditions above-mentioned and hereby accepts the said deposit.

Accepted at this _____ day of September 2022

Vendor's Solicitors:

BRATTY AND PARTNERS
7501 KEELE STREET
SUITE 200
VAUGHN L4K-1Y2
Tel. 905-760-2600
DANIEL BOTELHO
jzhang@bratty.com

Per:
Authorized Signing Officer



TOWNWOOD HOMES (CALEDON) INC.

Mayfield Collection


SCHEDULE "A-1"

This continuation of Schedule "A" forms part of and is to be read with the attached offer to purchase for:

PURCHASER:	TOWNWOOD HOMES MAYFIELD
Lot #:6 (22 DUNDEE STREET) Plan No.:21T-16007C in the TOWN of CALEDON (Mayfield Collection) Municipality of Peel.	
MODEL AND TYPE:	MC30-1 ELEV A 3 Bed

The Vendor agrees to include the following items in the purchase price:

- 89. Purchaser acknowledges and accepts this agreement of purchase and sale does not contain a finance or solicitor condition, this is a firm and binding agreement of purchase and sale. Purchasers have been given the opportunity to review all documentation and agree to all terms contained herein. Purchaser hereby declares that they have the financial capability to close on the scheduled closing date herein.
- 90. I, the undersigned, confirm that I am the person in the government issued photo identification provided. I further confirm that I agree and consent to the execution of the agreement of purchase and sale and any other documents relating to this transaction by electronic/digital signature pursuant to the electronic commerce act, 2000 (ontario), as amended from time to time.
- 91. Purchaser to receive a credit of \$10,000 to be used toward the purchase of upgrades at the townood decor centre. This offer has no cash value and is not transferable.
- 92. Supply and install a Rear Yard Deck terms as per schedule S 3(d)
- 93. Purchaser is aware that the rear and or the side of the home will be upgraded purchaser accepts any changes that may occur in order for the vendor to satisfy at their sole discretion the necessary upgrade.

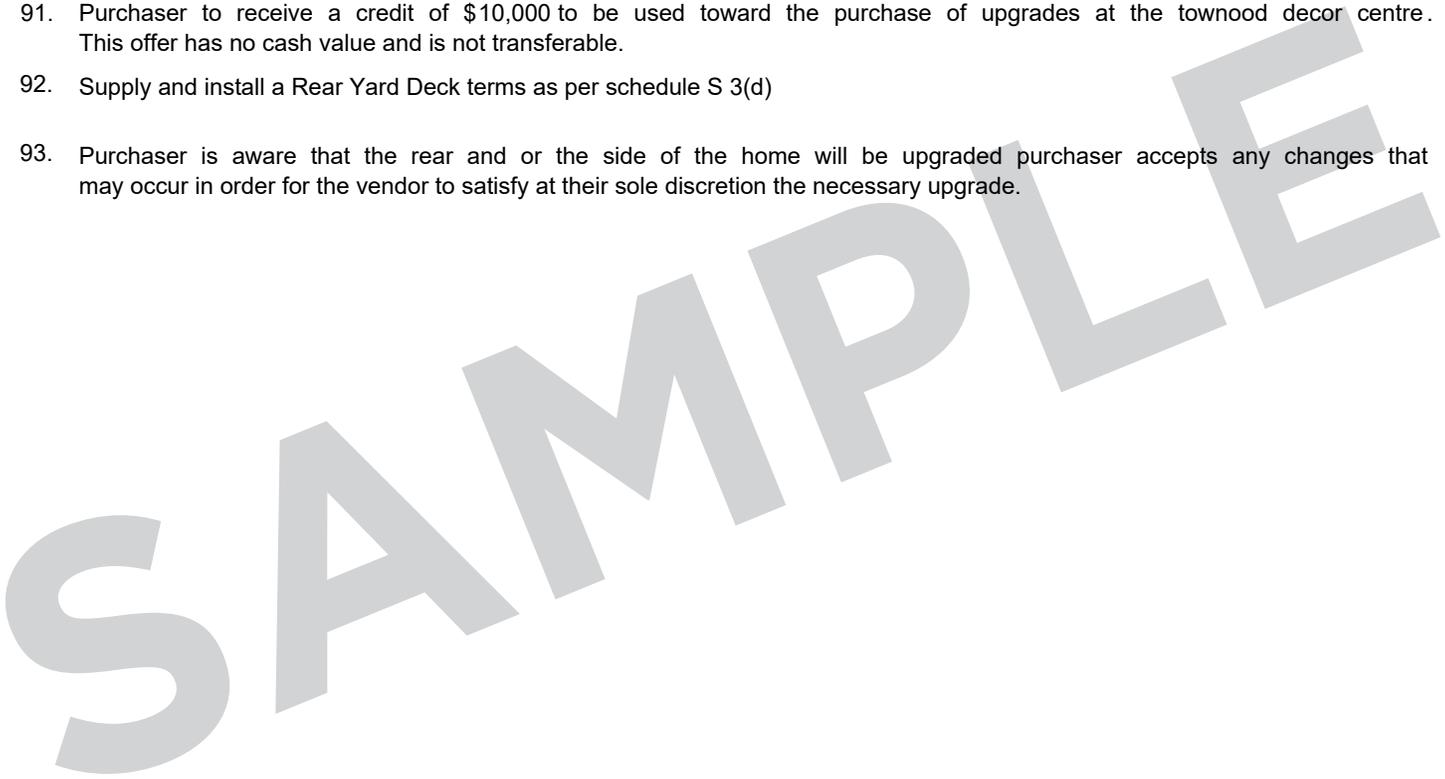

The Purchaser acknowledges that the Subdivision Agreement entered into between the Subdivider and the Municipality may require the Vendor to provide the Purchaser with certain notices ("Notices"), including, but not limited to, land usage, maintenance of Municipal fencing, school transportation, noise levels from adjacent roadways, noise and/or vibration levels from nearby railway lines, the absence of door-to-door mail delivery, the location of "super mailboxes", and in general, any other matter that may be deemed by the Municipality to inhibit the enjoyment by the Purchaser of this Property. In the event the Subdivision Agreement is not registered as of the date of acceptance of this Agreement, and therefore the Notices are not yet available, or if after they are available, they are amended by the Municipality, or are inadvertently omitted or misquoted by the Vendor herein, and if the Municipality requires the Purchaser to receive a copy of the Notices, then a copy of the Notices as revised as necessary, shall be mailed to the Purchaser's address as shown on this Agreement or to the Purchaser's solicitor and such mailing shall be deemed to constitute appropriate notification. The Purchaser agrees to be bound by the contents of any such notice and covenants to execute forthwith upon request, an acknowledgement containing such notice if and when requested to do so by the Vendor.

The Purchaser agrees that no name deletions are permitted, additional purchasers may be added AT NO COST providing the vendors solicitor is notified in writing a minimum of 90 days prior to closing, failing which an administration fee will apply and will be charged as an adjustment on closing purchaser accepts same.

Salespeople named herein represent the interests of the Vendor in this transaction, as such the purchasers are being treated with customer status and have been made aware. Customers will be treated ethically will not be misrepresented, Townwood Homes will exercise a duty of care when answering questions and providing information.

This offer is conditional upon the Purchaser or Sales Representative being able to arrange financing and upon the Purchaser's solicitor's inspection and approval of this Agreement of Purchase and Sale on or before **Friday the 16th day of September 2022**. If the purchaser is unable to fulfill either of these conditions, he shall deliver notice in writing, to the Vendor no later than 5:00pm on **Friday the 16th day of September 2022**, in that event, this offer shall become null and void and the Purchaser's deposit shall be returned in full, without interest or penalty. Otherwise, these conditions shall be deemed to have been fulfilled and this Agreement of Purchase and Sale will be firm and binding.

Vendor's Initial: _____

Purchaser's Initial: _____

SCHEDULE "A"

PHASE # 1 - MAYFIELD COLLECTION -

Energy Efficient Features for Energy Smart Living

1. **Clay brick** is one of the original energy conservation tools. Due to its mass, it prevents temperature extremes on the outside of your home from affecting the temperature on the inside of your home. This process is called thermal lag, and it translates into greater year-round comfort and energy savings.
2. **Attic vents** are a vital part of keeping fresh air circulating through this area. Proper attic ventilation extends the life of a roof and reduces problems because it minimizes the temperature differential between the attic and the air outside. Trapped heat and moisture can raise energy costs, cause ice dams, and damage the roof. Effective ventilation will remove moisture and heat from the attic creating a healthy home – both for the structure and the occupants.
3. **All exterior doorframes and windows** are installed with a vapour barrier and fully caulked to assist in the effectiveness of your home's thermal envelope. Proper caulking and weather stripping alleviates drafts and helps your home feel warmer when it's cold outside and helps keep your home cooler in the summer.
4. **Energy Star® rated low e/argon filled windows** with warm edge spacers, where shown on plan on the main and second floor. Energy efficient windows save money each and every month.
 - **Low e** (which stands for "low emissivity") glass is coated with a microscopic, virtually invisible, metallic oxide layer that improves thermal performance. This microscopically thin coating filters the sun's energy in the summer and reduces heat loss in the winter. Not only does it make your windows more energy efficient, it also provides some protection from harmful UV rays that can fade your flooring, furniture and window coverings.
 - **Argon gas** is an odorless, colorless, tasteless, non-toxic, inert gas, which is six times denser than air. It is used to replace air between the glass panes to reduce temperature transfer.
 - **A warm edge spacer system** wraps around the perimeter of the glass to improve thermal performance, reduce condensation, wintertime heat loss and summertime solar heat gain.
5. **Energy saving metal clad insulated non-warp entryway door** systems with white frames, (where applicable) with weather-stripping to ensure a tighter seal. These entry door systems also have a bottom expander with a vinyl sweep to keep that seal. An energy efficient door will greatly decrease drafts in your house, which will in turn decrease your utility bills. Heat and air conditioning will stay in, therefore decreasing running time of your units.
6. **Energy Star® rated rear sliding patio doors** (where shown on plan) with glass transoms with white frames, featuring low e/argon filled glass panels. They operate smoothly and reliably, help lower heating and cooling costs and make homes more comfortable and secure.
7. **Programmable Lennox i-Harmony 2 (DUAL) Zoned thermostat system, with Lennox i-comfort WiFi control. The iHarmony Thermostat allows the homeowner to change the temperature in specific "zones" in the home with a touch of the screen or from your smartphone.**
Programmable thermostats automatically adjust your homes's temperature settings allowing you to save energy while you are away or sleeping. They are more convenient and accurate than manual thermostats and improve your homes's comfort, save money on utility bills when used properly. Programmable thermostats are better for the environment by using less energy this helps reduce greenhouse gas emissions associated with energy production.
8. **Energy-efficient water saver showerheads.** These water saving, or low flow shower heads, significantly reduce the consumption of hot water within the home and result in lower utility bills and less wasted water.
9. **Stylish, low consumption, toilets** that dramatically reduce water consumption while providing reliable performance and efficiency. Studies show the highest percentage of water used within the home, is attributed to waste water from toilets. Studies also show using low consumption toilets can save an average of 57% of water consumption compared to older models.
10. **Forced air, minimum 96% high efficiency, 2-Stage, 2-Zoned** gas fired furnace with electronic ignition and electronically commutated motor. Ducting is also sized to accommodate future installation of a cooling system. **Dual zoned HVAC system lets you customize the comfort in your home by reducing heating and cooling to unused rooms. Dual zoning can save you up to 35% in energy costs when used with a programmable thermostat.**
11. **Rental High Efficiency Condensing, Energy Star qualified hot water heater with** electronic ignition, sealed combustion and power vented to push combustion gases to the exterior.

Initials _____

12. All homes will be equipped with an **ERV – Energy Recovery Ventilator**. It maintains indoor air quality that results in a consistent supply of fresh air throughout the year. In the Summer, when humidity is high, the ERV limits the amount of humidity coming into the home. In the Winter, when humidity is low, the ERV limits the amount of humidity exhausted from your home.
13. **Insulation:** The insulation system in your home is designed to reduce the natural movement of heat from warmer to cooler areas. Properly installed, it protects your home as a thermal retarder that helps reduce costly energy bills during heating and cooling seasons.
 - **R31** expandable spray foam insulation over garage ceilings and exposed soffits with habitable space above for additional heating and cooling control. Expandable spray foam insulation is an open cell, soft foam insulation that is sprayed into cavities as a liquid and expands 100 times its volume to seal a cavity. It effectively reduces air infiltration which can be the largest source of heat and cooling loss in your home.
 - **R60 Blown Roof Insulation** – to reduce heat transfer through your roof means as much as 1/3 of your heating costs can escape through this area.
 - **R20 Fibreglass Insulation** plus **Sheathing** to 2" x 6" Exterior Walls. A home's structural integrity starts with its exterior walls and 2" x 6" wood stud exterior fabrication sets the standard for high quality construction.
 - **R20 Basement Wall Insulation** keeps your unfinished basement warmer, more comfortable and makes the floors above warmer, in addition to keeping energy costs down.
14. **Drain Water Heat Recovery (DWHR).** This process recovers the heat transfer from designated drain(s) in your home to effectively provide warmth to incoming cold water prior to entering the water heating system. Ontario is the first place in North America to formally recognize the advantages of this system by including this device on its list of allowable energy saving items.
15. **Self-sealing electrical boxes**, molded from a high-strength resin, perform in a wide range of temperature conditions. These boxes are environmentally friendly and more energy efficient than typical metal boxes.

DISTINCTIVE EXTERIORS & QUALITY CONSTRUCTION

16. **Impressive architectural details feature:** enduring exterior style with genuine clay brick and masonry stone from Brampton Brick, Renaissance® Shadow Stone Building Stone by Arriscraft™, HardiePlank® fibre cement siding – with accents and frieze board, keystones, banding and sills, brick soldier coursing, brick arches, covered and/or recessed front entries, decorative columns, pre-finished aluminum frieze board and other masonry detail as per applicable elevations.
17. **Colour co-ordinated pre-finished aluminum ventilated soffits** with pre-finished fascia, 5" eavestrough and downspouts.
18. **Architectural Shingles Featuring a Limited Lifetime Warranty.** These quality shingles provide a distinctive look and protect your home from the elements.
19. **Bay windows** to be finished with pre-finished metal roofing and raised seams where shown on plans.
20. **Spruce 3/8" plywood roof sheathing** provides for a stronger more durable roof structure.
21. **Screens** will be installed on all operating windows.
22. **The basement windows** will be maintenance free, **one egress window 47"W x 35"H** will be installed with others being **oversized 30"W x 24"H vinyl sliders** (where allowed by setbacks - window wells may be required, subject to grade)
23. **Inlaid glass panel** on front entrance door(s), as per plan.

Initials _____

24. **The front entrance door(s)** will be complimented with an elegant grip set featuring a satin nickel finish.
25. **Wall mounted** decorative exterior address plaques.
26. **Safety door closer** on door from garage to interior (where applicable) with deadbolt.
27. **Barmac Manor House garage doors.** These exceptional sectional roll-up doors feature decorative plexi-glass panels, heavy-duty springs and long life rust resistant door hardware.
28. **Garage floor** to be poured concrete.
29. **Garage walls and ceiling** (with the exception of any concrete wall or concrete block wall) will be drywalled and taped and left unsanded.
30. **Pre-cast concrete slab walkway** from driveway to main entrance door. Any applicable rear patio will be pre-cast concrete slabs.
31. **Driveways are fully paved** in a two-step operation including basecoat and finished asphalt topcoat at no extra charge.
32. **Front porches** will be poured concrete over a cold cellar, as per applicable plan.
33. **Cold cellars** will be vented and include a door, interior light and floor drain and window.
34. **The entire lot**, front and back to be graded and sodded, where applicable.
35. **Two exterior frost free hose faucets** and two exterior weatherproof electrical outlets with ground fault interrupters (GFI).
36. **Engineered Floor Joist System.** This strong and quiet system comprising of an Engineered Subfloor that is glued and screwed down to the I-Joists. It is recognized as the most effective method for vibration reduction, reducing the possibility of squeaking. While most joists are made so openings can be cut into them, the engineered joist comes with engineered openings, guaranteed to maintain the structural integrity of the joist for the life of the home.
37. **Engineered 3/4" Subfloor System.** This engineered subfloor solution features a patented tapered edge technology designed to offset the effects of moisture. The bottom line is a solid, structural floor that goes down flat and stays flat.
38. **Steel beam construction** in basement of detached homes.
39. **The basement walls are poured concrete** with heavy-duty damp proofing, weeping tiles and drainage blanket for additional water penetration protection.
40. **The basement floor** will be poured concrete.
41. **Where decks are required** at the rear patio (on non-walk-out basement conditions) a 4' x 7' (approximately) wood deck with stairs to grade will be installed.
42. **Where walk-out basement conditions** are applicable, the following features are included in the premium: sliding basement door, rear basement vinyl casement window, step down brick veneer construction, a non-protruding Juliet balcony with railing and no stairs off the main floor rear door, an additional light and GFI electrical outlet.

EXCEPTIONAL & STUNNING INTERIORS

43. 2 storey homes feature **9-foot basement ceilings, 9 foot main floor ceilings and 9 foot second floor raised primary bedroom ceilings** with 8-foot ceilings on remainder of the second floor. All ceiling heights are approximate and may vary due to mechanical and structural requirements.

3 storey homes feature 9-foot basement ceilings, 9-foot ground floor ceilings, 9-foot second floor (main floor) ceilings, 9-foot 3rd (upper) floor primary bedroom ceilings with 8-foot ceilings on remainder of the 3rd (upper) floor. All ceiling heights are approximate and may vary due to mechanical and structural requirements.

44. **Cathedral, raised and vaulted type ceilings**, as per applicable plan/elevation.
45. **Contemporary trim package** features **5 1/2" flat styled milled baseboard with matching 3 1/2" flat styled milled trim** for all doors, closets, archways and window casings on the main and upper floors.

Initials _____

46. **Distinctive “Carrara” smooth double panel passage and closet doors** with quality antique nickel finish **lever** handles.
47. **All interior trim work and interior walls will be painted white** from the Vendor’s designated selection.
48. **Elegant main floor oak stairs**, with oak handrail and square pickets (1 5/16”), in a natural finish. Any applicable staircase landing will be completed with pre-finished strip hardwood flooring, from the Vendor’s designated selection.
49. **50” electric linear fireplace**, Modern and Linear capturing the charm and ambiance of a real fire with edge-to-edge glass offering a flawless panoramic view of the dazzling flames from any angle. (where shown as standard on plan)
50. **Main floor ceilings are completed with a smooth finish and painted white (including ground floor for 3 storey homes)**, second floor (third floor for 3 storey homes) ceilings will be finished with stipple and flat edge border, bathrooms and second (third) floor laundry rooms (if applicable), will have a smooth finish.

VISIONARY KITCHENS

51. **Quartz counter for your kitchen, Townwood is proud to provide you with the natural beauty of a quartz countertop.** Quartz adds luxurious elegance and refinement to your kitchen as well as value to your number one investment, your home. (from Vendor's designated selection)
52. **Your choice of Fine Kitchen Cabinetry** featuring solid frame doors in maple, oak, laminate or painted MDF finish in a wide and beautiful variety of colours and trendy styles to make your kitchen uniquely your own, from the **Vendor’s designated 1st level upgrade selection.** Your kitchen will feature extended uppers, doors with removable, self adjustable, snap on hinges for easy cleaning, full cabinets with backing, matching kicks, back panels (where applicable) with dummy doors, drawers with metal slides and 5/8” solid bottoms and pantries where shown on plans. All kitchen cabinetry designs provide for future installation of standard size free-standing kitchen appliances.
53. **Show off your beautiful kitchen with a ceramic backsplash**, double-compartment stainless steel **undermount sink** featuring a stylish single lever chrome faucet, with a pull out spray. (from Vendor's designated selection)
54. **Kitchen hood fan**, in white vented to the exterior.

DAZZLING BATHROOMS & LAUNDRIES

55. **36” High bathroom and powder room vanities** feature solid frame flat panel doors in a wide variety of styles and colours, from the vendor’s designated selection.
56. **Quartz counters** completed with undermount sinks for all bathrooms and powder room, from the vendor’s designated selection
57. **Vanity mirrors with beveled edge** (where shown on plan) in washrooms, with wall mounted make- up lights over each vanity.
58. **Temperature balance control valves** in bathroom shower enclosures.
59. **Powder room** will feature a decorative mirror with beveled edge and ceiling light.
60. **Separate shower stalls** (where shown on plan) to be finished with a marble cap on shower curb and any applicable half walls and ceramic shower base on concrete. Where applicable, glass shower walls to be 6ml glass with steel framing and shower door, from Vendor’s standard selection.
61. **Relaxing free standing bathtub** in Primary ensuite. (where shown on plan)

Initials _____

62. **Acrylic tubs** with extra deep soaking area (20") and decorative skirting for washrooms, (where shown on plan).
63. **Quality imported ceramic tiles** (8" x 10", 6" x 8") for bathtub and shower enclosure walls, up to and not including the tub enclosure ceiling and imported ceramic tiles (12" x 12") for bathroom floors. All tiles to be chosen from the Vendor's designated selection. All thresholds for ceramic floor tile are completed with nickel colour tile edge.
64. **Laundry rooms** for the main or second floor, complete with laundry tub enclosed in a cabinet completed with a **Quartz counter** and wire shelf above where shown on plan (from the Vendor's designated selection)
65. **Pex flexible tubing plastic plumbing** and fitting systems. The high strength and flexibility of this product make it ideal for water distribution throughout the house.
66. **Shut off valves** will be installed for all sinks and toilets.
67. **A rough-in three-piece washroom** is located in the basement, **as per plan**.

RESPLENDENT FLOORING

68. **3 ½" x ¾" Pre-Finished Hardwood Flooring, in a STAINED or natural finish throughout the main and second floors** (third floor if applicable) except for tiled areas, from Vendors standard Level 1 selection. (conditions apply)
69. **Imported 13" x 13" ceramic tiles** are provided for the front entrance, kitchen, dinette, laundry room (excluding basement laundry room), powder room and bathrooms, as per plan and from the Vendor's designated selection. All ceramic flooring is laid on a scratch coat. All thresholds for ceramic floor tile are completed with nickel colour tile edge.
70. **Any main or second floor areas** with a solid material finish will have wood trim molding installed to compliment the 5 1/4" baseboard trim.

LIGHTING, ELECTRICAL & HOME AUTOMATION

71. **200 amp electrical service** (minimum) with automatic circuit breakers and copper wiring throughout, in accordance with E.S.A. and O.B.C requirements.
72. **Rough-in for an Electrical Vehicle Charging System in garage.** (location determined by Vendor)
73. One overhead electrical outlet in ceiling of garage.
74. **Carbon Monoxide Detector** with audible alarm and **Wired in smoke detectors with strobe lighting** to be mounted in areas specified by the Ontario Building Code. Properly maintained carbon monoxide and smoke alarms can save lives, reduce the risk of injury and property loss.
75. **Interior and exterior light fixtures** and door chimes are pre-selected by Townwood® and installed in pre-determined areas.
76. **All bedrooms will have overhead light fixtures.** Your family room, living room and dining room will be equipped with an overhead receptacle for future installation of a fixture.
77. **Your choice of 10 pot lights (all applicable switches included),** from Vendors designated selection, to be installed in rooms of your choice (main floor only)
78. Standard white "**DECORA**" switches and receptacles throughout as per Builder's specifications.
79. **Rough-in central vacuum outlets** with piping and electrical in garage.
80. **ON.Q Home Connection Center from legrand®.** Your new home will feature a centralized Home Connection Centre – the superior way to route traditional home wiring. The Home Connection Centre is where entertainment and communication comes together. Signals from the outside world (telephone, cable TV, satellite, Internet) enter the Home Connection Centre and are distributed throughout your home via RG6 coaxial cable and Cat 5e cabling to efficiently handle transmissions for phones and

Initials _____

high-speed internet. Finished outlets are installed throughout the house providing access points for cable TV, phone or the internet. Telephone jacks will be installed in all family rooms/great rooms, kitchens, bedrooms, computer areas and home offices/library/dens. Computer networking lines will be installed in all great rooms, family rooms, bedrooms, computer areas and home offices/library. Cable TV outlets will be installed in all bedrooms and family rooms/great rooms.

79. **Pre-wired for future security system** for all openings on the main level only. (ground level for 3 storey homes)

80. **Exhaust fans** are provided in all washrooms.

81. **Heavy-duty wiring and plug receptacles** for the kitchen stove and dryer, where gas is not supplied. Exterior venting for a dryer and plumbing for an automatic washer is provided.

82. **Arc Fault Circuit Interrupter (AFCI)** duplex receptacle or **circuit breaker** that breaks the circuit when it detects a dangerous electrical **arc**, in order to prevent electrical fires, from Vendor's specifications.

83. **An electrical Ground Fault Interrupter (G.F.I.) outlet** for small appliances is installed for all washrooms.

TOWNWOOD HOMES & "H.E.R.S." Home Energy Rating System. All of our designs have been reviewed and assessed by a third-party Certified Home Energy Rating System (H.E.R.S.) Rater. ALL TOWNWOOD Homes will be built to exceed the current Ontario building code requirements. The Certified H.E.R.S. Rater initially determines the "projected rating" of each TOWNWOOD Home prior to construction, by reviewing our energy features such as insulation, windows, heating & cooling system, water heating in addition to our standard building practices. When your home is complete and prior to closing the Certified H.E.R.S. Rater will return to the home to verify the energy features installed and also determines the homes air tightness after which the "confirmed rating" of the home is established. On the H.E.R.S. Index the lower the score the better. A Certificate is issued for each TOWNWOOD Home which shows the H.E.R.S. rating compared to the Ontario Building Code.

ALL ITEMS ALLOWING THE PURCHASER A CHOICE OF COLOURS AND / OR MATERIALS FOR THE ABOVE WILL BE FROM THE VENDOR'S DESIGNATED SAMPLES.

THE VENDOR shall have the right to make reasonable changes in the opinion of the Vendor in the plans and specifications if required and to substitute other material for that provided for herein with material that is of equal or better quality or available than that provided for herein. The determination of whether or not a substitute material is of equal or better quality or available shall be made by the Vendor's architect whose determination shall be final and binding. Colour, texture, appearance, etc. of features and finishes installed in the Unit may vary from Vendor's samples as a result of normal manufacturing and installation processes.

THE VENDOR shall have the right, in its sole discretion, to construct the hereinbefore described Dwelling either as shown on the sales brochures, renderings and other plans and specifications therefore reviewed and approved by the Purchaser, or, to construct such Dwelling on a reverse mirror image plan, including reversal of garage siting and reversal of interior floor plan layout. Construction of a reverse mirror image Dwelling plan is hereby irrevocably accepted by the Purchaser without any right of abatement of Purchase Price and in full satisfaction of the Vendor's obligation as to construction of the Dwelling type hereinbefore described. Further, in the event the Vendor determines, at its sole discretion to construct the Dwelling at a grade level different than as depicted in the sales brochures, renderings and other plans and specifications therefore reviewed and approved by the Purchaser, necessitating a step or series of steps to the front door, side door, rear door, or any door from the garage to the interior of the Dwelling, the Purchaser hereby irrevocably agrees to accept such without any right of abatement of Purchase Price and in full satisfaction of the Vendor's obligation as to construction of the Dwelling type hereinbefore described.

THE PURCHASER acknowledges and accepts that he has read and understands the preceding list of standard features and inclusions. ORAL REPRESENTATIONS DO NOT FORM PART OF NOR CAN THEY AMEND THIS AGREEMENT.

Initials _____

Freehold Form (Tentative Closing Date)

SETTING AND CHANGING CRITICAL DATES

1. Setting Tentative Closing Dates and the Firm Closing Date

- (a) **Completing Construction Without Delay:** The Vendor shall take all reasonable steps to complete construction of the home on the Property and to Close without delay.
- (b) **First Tentative Closing Date:** The Vendor shall identify the First Tentative Closing Date in the Statement of Critical Dates attached to the Addendum at the time the Purchase Agreement is signed.
- (c) **Second Tentative Closing Date:** The Vendor may choose to set a Second Tentative Closing Date that is no later than 120 days after the First Tentative Closing Date. The Vendor shall give written notice of the Second Tentative Closing Date to the Purchaser at least 90 days before the First Tentative Closing Date, or else the First Tentative Closing Date shall for all purposes be the Firm Closing Date.
- (d) **Firm Closing Date:** The Vendor shall set a Firm Closing Date, which can be no later than 120 days after the Second Tentative Closing Date or, if a Second Tentative Closing Date is not set, no later than 120 days after the First Tentative Closing Date. If the Vendor elects not to set a Second Tentative Closing Date, the Vendor shall give written notice of the Firm Closing Date to the Purchaser at least 90 days before the First Tentative Closing Date, or else the First Tentative Closing Date shall for all purposes be the Firm Closing Date. If the Vendor elects to set a Second Tentative Closing Date, the Vendor shall give written notice of the Firm Closing Date to the Purchaser at least 90 days before the Second Tentative Closing Date, or else the Second Tentative Closing Date shall for all purposes be the Firm Closing Date.
- (e) **Notice:** Any notice given by the Vendor under paragraphs (c) and (d) above, must set out the stipulated Critical Date, as applicable.

2. Changing the Firm Closing Date – Three Ways

- (a) The Firm Closing Date, once set or deemed to be set in accordance with section 1, can be changed only:
 - (i) by the Vendor setting a Delayed Closing Date in accordance with section 3;
 - (ii) by the mutual written agreement of the Vendor and Purchaser in accordance with section 4; or
 - (iii) as the result of an Unavoidable Delay of which proper written notice is given in accordance with section 5.
- (b) If a new Firm Closing Date is set in accordance with section 4 or 5, then the new date is the "Firm Closing Date" for all purposes in this Addendum.

3. Changing the Firm Closing Date – By Setting a Delayed Closing Date

- (a) If the Vendor cannot Close on the Firm Closing Date and sections 4 and 5 do not apply, the Vendor shall select and give written notice to the Purchaser of a Delayed Closing Date in accordance with this section, and delayed closing compensation is payable in accordance with section 7.
- (b) The Delayed Closing Date may be any Business Day after the date the Purchaser receives written notice of the Delayed Closing Date but not later than the Outside Closing Date.
- (c) The Vendor shall give written notice to the Purchaser of the Delayed Closing Date as soon as the Vendor knows that it will be unable to Close on the Firm Closing Date, and in any event at least 10 days before the Firm Closing Date, failing which delayed closing compensation is payable from the date that is 10 days before the Firm Closing Date, in accordance with paragraph 7(c). If notice of a new Delayed Closing Date is not given by the Vendor before the Firm Closing Date, then the new Delayed Closing Date shall be deemed to be the date which is 90 days after the Firm Closing Date.
- (d) After the Delayed Closing Date is set, if the Vendor cannot Close on the Delayed Closing Date, the Vendor shall select and give written notice to the Purchaser of a new Delayed Closing Date, unless the delay arises due to Unavoidable Delay under section 5 or is mutually agreed upon under section 4, in which case the requirements of those sections must be met. Paragraphs (b) and (c) above apply with respect to the setting of the new Delayed Closing Date.
- (e) Nothing in this section affects the right of the Purchaser or Vendor to terminate the Purchase Agreement on the bases set out in section 10.

4. Changing Critical Dates – By Mutual Agreement

- (a) This Addendum sets out a framework for setting, extending and/or accelerating Critical dates, which cannot be altered contractually except as set out in this section 4. Any amendment not in accordance with this section is voidable at the option of the Purchaser.
- (b) The Vendor and Purchaser may at any time, after signing the Purchase Agreement, mutually agree in writing to accelerate or extend any of the Critical Dates. Any amendment which accelerates or extends any of the Critical Dates must include the following provisions:
 - (i) the Purchaser and Vendor agree that the amendment is entirely voluntary – the Purchaser has no obligation to sign the amendment and each understands that this purchase transaction will still be valid if the Purchaser does not sign this amendment;
 - (ii) the amendment includes a revised Statement of Critical Dates which replaces the previous Statement of Critical Dates;
 - (iii) the Purchaser acknowledges that the amendment may affect delayed closing compensation payable; and

Freehold Form (Tentative Closing Date)

- (iv) if the change involves extending either the Firm Closing Date or the Delayed Closing Date, then the amending agreement shall:
- i. disclose to the Purchaser that the signing of the amendment may result in the loss of delayed closing compensation as described in section 7;
 - ii. unless there is an express waiver of compensation, describe in reasonable detail the cash amount, goods, services, or other consideration which the Purchaser accepts as compensation; and
 - iii. contain a statement by the Purchaser that the Purchaser waives compensation or accepts the compensation referred to in clause ii above, in either case, in full satisfaction of any delayed closing compensation payable by the Vendor for the period up to the new Firm Closing Date or Delayed Closing Date.

If the Purchaser for his or her own purposes requests a change of the Firm Closing Date or the Delayed Closing Date, then subparagraphs (b)(i), (iii) and (iv) above shall not apply.

- (c) A Vendor is permitted to include a provision in the Purchase Agreement allowing the Vendor a one-time unilateral right to extend a Firm Closing Date or Delayed Closing Date, as the case may be, for one (1) Business Day to avoid the necessity of tender where a Purchaser is not ready to complete the transaction on the Firm Closing Date or Delayed Closing Date, as the case may be. Delayed closing compensation will not be payable for such period and the Vendor may not impose any penalty or interest charge upon the Purchaser with respect to such extension.
- (d) The Vendor and Purchaser may agree in the Purchase Agreement to any unilateral extension or acceleration rights that are for the benefit of the Purchaser.

5. Extending Dates – Due to Unavoidable Delay

- (a) If Unavoidable Delay occurs, the Vendor may extend Critical Dates by no more than the length of the Unavoidable Delay Period, without the approval of the Purchaser and without the requirement to pay delayed closing compensation in connection with the Unavoidable Delay, provided the requirements of this section are met.
- (b) If the Vendor wishes to extend Critical Dates on account of Unavoidable Delay, the Vendor shall provide written notice to the Purchaser setting out a brief description of the Unavoidable Delay, and an estimate of the duration of the delay. Once the Vendor knows or ought reasonably to know that an Unavoidable Delay has commenced, the Vendor shall provide written notice to the Purchaser by the earlier of: 20 days thereafter; and the next Critical Date.
- (c) As soon as reasonably possible, and no later than 20 days after the Vendor knows or ought reasonably to know that an Unavoidable Delay has concluded, the Vendor shall provide written notice to the Purchaser setting out a brief description of the Unavoidable Delay, identifying the date of its conclusion, and setting new Critical Dates. The new Critical Dates are calculated by adding to the then next Critical Date the number of days of the Unavoidable Delay Period (the other Critical Dates changing accordingly), provided that the Firm Closing Date or Delayed Closing Date, as the case may be, must be at least 10 days after the day of giving notice unless the parties agree otherwise. Either the Vendor or the Purchaser may request in writing an earlier Firm Closing Date or Delayed Closing Date, and the other party's consent to the earlier date shall not be unreasonably withheld.
- (d) If the Vendor fails to give written notice of the conclusion of the Unavoidable Delay in the manner required by paragraph (c) above, then the notice is ineffective, the existing Critical Dates are unchanged, and any delayed closing compensation payable under section 7 is payable from the existing Firm Closing Date.
- (e) Any notice setting new Critical Dates given by the Vendor under this section shall include an updated revised Statement of Critical Dates.

EARLY TERMINATION CONDITIONS

6. Early Termination Conditions

- (a) The Vendor and Purchaser may include conditions in the Purchase Agreement that, if not satisfied, give rise to early termination of the Purchase Agreement, but only in the limited way described in this section.
- (b) The Vendor is not permitted to include any conditions in the Purchase Agreement other than: the types of Early Termination Conditions listed in Schedule A; and/or the conditions referred to in paragraphs (j), (k) and (l) below. Any other condition included in a Purchase Agreement for the benefit of the Vendor that is not expressly permitted under Schedule A or paragraphs (j), (k) and (l) below is deemed null and void and is not enforceable by the Vendor, but does not affect the validity of the balance of the Purchase Agreement.
- (c) The Vendor confirms that this Purchase Agreement is subject to Early Termination Conditions that, if not satisfied (or waived, if applicable), may result in the termination of the Purchase Agreement. Yes No
- (d) If the answer in (c) above is "Yes", then the Early Termination Conditions are as follows. The obligation of each of the Purchaser and Vendor to complete this purchase and sale transaction is subject to satisfaction (or waiver, if applicable) of the following conditions and any such conditions set out in an appendix headed "Early Termination Conditions":

**Freehold Form
(Tentative Closing Date)**

Condition #1 (if applicable)

Description of the Early Termination Condition:

The Approving Authority (as that term is defined in Schedule A) is: _____

The date by which Condition #1 is to be satisfied is the _____ day of _____, 20 _____.

Condition #2 (if applicable)

Description of the Early Termination Condition:

The Approving Authority (as that term is defined in Schedule A) is: _____

The date by which Condition #2 is to be satisfied is the _____ day of _____, 20 _____.

The date for satisfaction of any Early Termination Condition may be changed by mutual agreement provided in all cases it is set at least 90 days before the First Tentative Closing Date, and will be deemed to be 90 days before the First Tentative Closing Date if no date is specified or if the date specified is later than 90 days before the First Tentative Closing Date. This time limitation does not apply to the condition in subparagraph 1(b)(iv) of Schedule A which must be satisfied or waived by the Vendor within 60 days following the later of: (A) the signing of the Purchase Agreement; and (B) the satisfaction or waiver by the Purchaser of a Purchaser financing condition permitted under paragraph (l) below.

Note: The parties must add additional pages as an appendix to this Addendum if there are additional Early Termination Conditions.

- (e) There are no Early Termination Conditions applicable to this Purchase Agreement other than those identified in subparagraph (d) above and any appendix listing additional Early Termination Conditions.
- (f) The Vendor agrees to take all commercially reasonable steps within its power to satisfy the Early Termination Conditions identified in subparagraph (d) above.
- (g) For conditions under paragraph 1(a) of Schedule A the following applies:
 - (i) conditions in paragraph 1(a) of Schedule A may not be waived by either party;
 - (ii) the Vendor shall provide written notice not later than five (5) Business Days after the date specified for satisfaction of a condition that: (A) the condition has been satisfied; or (B) the condition has not been satisfied (together with reasonable details and backup materials) and that as a result the Purchase Agreement is terminated; and
 - (iii) if notice is not provided as required by subparagraph (ii) above then the condition is deemed not satisfied and the Purchase Agreement is terminated.
- (h) For conditions under paragraph 1(b) of Schedule A the following applies:
 - (i) conditions in paragraph 1(b) of Schedule A may be waived by the Vendor;
 - (ii) the Vendor shall provide written notice on or before the date specified for satisfaction of the condition that: (A) the condition has been satisfied or waived; or (B) the condition has not been satisfied nor waived, and that as a result the Purchase Agreement is terminated; and
 - (iii) if notice is not provided as required by subparagraph (ii) above then the condition is deemed satisfied or waived and the Purchase Agreement will continue to be binding on both parties.
- (i) If a Purchase Agreement or proposed Purchase Agreement contains Early Termination Conditions, the Purchaser has three (3) Business Days after the day of receipt of a true and complete copy of the Purchase Agreement or proposed Purchase Agreement to review the nature of the conditions (preferably with legal counsel). If the Purchaser is not satisfied, in the Purchaser's sole discretion, with the Early Termination Conditions, the Purchaser may revoke the Purchaser's offer as set out in the proposed Purchase Agreement, or terminate the Purchase Agreement, as the case may be, by giving written notice to the Vendor within those three Business Days.
- (j) The Purchase Agreement may be conditional until Closing (transfer to the Purchaser of title to the home), upon compliance with the subdivision control provisions (section 50) of the *Planning Act*, which compliance shall be obtained by the Vendor at its sole expense, on or before Closing.
- (k) The Purchaser is cautioned that there may be other conditions in the Purchase Agreement that allow the Vendor to terminate the Purchase Agreement due to the fault of the Purchaser.
- (l) The Purchase Agreement may include any condition that is for the sole benefit of the Purchaser and that is agreed to by the Vendor (e.g., the sale of an existing dwelling, Purchaser financing or a basement walkout). The Purchase Agreement may specify that the Purchaser has a right to terminate the Purchase Agreement if any such condition is not met, and may set out the terms on which termination by the Purchaser may be effected.

Freehold Form (Tentative Closing Date)

MAKING A COMPENSATION CLAIM

7. Delayed Closing Compensation

- (a) The Vendor warrants to the Purchaser that, if Closing is delayed beyond the Firm Closing Date (other than by mutual agreement or as a result of Unavoidable Delay as permitted under sections 4 and 5), then the Vendor shall compensate the Purchaser up to a total amount of \$7,500, which amount includes: (i) payment to the Purchaser of a set amount of \$150 a day for living expenses for each day of delay until the date of Closing; or the date of termination of the Purchase Agreement, as applicable under paragraph (b) below; and (ii) any other expenses (supported by receipts) incurred by the Purchaser due to the delay.
- (b) Delayed closing compensation is payable only if: (i) Closing occurs; or (ii) the Purchase Agreement is terminated or deemed to have been terminated under paragraph 10(b) of this Addendum. Delayed closing compensation is payable only if the Purchaser's claim is made to Tarion in writing within one (1) year after Closing, or after termination of the Purchase Agreement, as the case may be, and otherwise in accordance with this Addendum. Compensation claims are subject to any further conditions set out in the ONHWP Act.
- (c) If the Vendor gives written notice of a Delayed Closing Date to the Purchaser less than 10 days before the Firm Closing Date, contrary to the requirements of paragraph 3(c), then delayed closing compensation is payable from the date that is 10 days before the Firm Closing Date.
- (d) Living expenses are direct living costs such as for accommodation and meals. Receipts are not required in support of a claim for living expenses, as a set daily amount of \$150 per day is payable. The Purchaser must provide receipts in support of any claim for other delayed closing compensation, such as for moving and storage costs. Submission of false receipts disentitles the Purchaser to any delayed closing compensation in connection with a claim.
- (e) If delayed closing compensation is payable, the Purchaser may make a claim to the Vendor for that compensation after Closing or after termination of the Purchase Agreement, as the case may be, and shall include all receipts (apart from living expenses) which evidence any part of the Purchaser's claim. The Vendor shall assess the Purchaser's claim by determining the amount of delayed closing compensation payable based on the rules set out in section 7 and the receipts provided by the Purchaser, and the Vendor shall promptly provide that assessment information to the Purchaser. The Purchaser and the Vendor shall use reasonable efforts to settle the claim and when the claim is settled, the Vendor shall prepare an acknowledgement signed by both parties which:
 - (i) includes the Vendor's assessment of the delayed closing compensation payable;
 - (ii) describes in reasonable detail the cash amount, goods, services, or other consideration which the Purchaser accepts as compensation (the "Compensation"), if any; and
 - (iii) contains a statement by the Purchaser that the Purchaser accepts the Compensation in full satisfaction of any delay compensation payable by the Vendor.
- (f) If the Vendor and Purchaser cannot agree as contemplated in paragraph 7(e), then to make a claim to Tarion the Purchaser must file a claim with Tarion in writing within one (1) year after Closing. A claim may also be made and the same rules apply if the sale transaction is terminated under paragraph 10(b), in which case, the deadline for a claim is one (1) year after termination.

8. Adjustments to Purchase Price

Only the items set out in Schedule B (or an amendment to Schedule B), shall be the subject of adjustment or change to the purchase price or the balance due on Closing. The Vendor agrees that it shall not charge as an adjustment or readjustment to the purchase price of the home, any reimbursement for a sum paid or payable by the Vendor to a third party unless the sum is ultimately paid to the third party either before or after Closing. If the Vendor charges an amount in contravention of the preceding sentence, the Vendor shall forthwith readjust with the Purchaser. This section shall not: restrict or prohibit payments for items disclosed in Part I of Schedule B which have a fixed fee; nor shall it restrict or prohibit the parties from agreeing on how to allocate as between them, any rebates, refunds or incentives provided by the federal government, a provincial or municipal government or an agency of any such government, before or after Closing.

MISCELLANEOUS

9. Ontario Building Code – Conditions of Closing

- (a) On or before Closing, the Vendor shall deliver to the Purchaser:
 - (i) an Occupancy Permit (as defined in paragraph (d)) for the home; or
 - (ii) if an Occupancy Permit is not required under the Building Code, a signed written confirmation by the Vendor that all conditions of occupancy under the Building Code have been fulfilled and occupancy is permitted under the Building Code.
- (b) Notwithstanding the requirements of paragraph (a), to the extent that the Purchaser and the Vendor agree that the Purchaser shall be responsible for one or more prerequisites to obtaining permission for occupancy under the Building Code, (the "Purchaser Occupancy Obligations"):

Freehold Form (Tentative Closing Date)

- (i) the Purchaser shall not be entitled to delayed closing compensation if the reason for the delay is that the Purchaser Occupancy Obligations have not been completed;
 - (ii) the Vendor shall deliver to the Purchaser, upon fulfilling all prerequisites to obtaining permission for occupancy under the Building Code (other than the Purchaser Occupancy Obligations), a signed written confirmation that the Vendor has fulfilled such prerequisites; and
 - (iii) if the Purchaser and Vendor have agreed that such prerequisites (other than the Purchaser Occupancy Obligations) are to be fulfilled prior to Closing, then the Vendor shall provide the signed written confirmation required by subparagraph (ii) on or before the date of Closing.
- (c) If the Vendor cannot satisfy the requirements of paragraph (a) or subparagraph (b)(ii), the Vendor shall set a Delayed Closing Date (or new Delayed Closing Date) on a date that the Vendor reasonably expects to have satisfied the requirements of paragraph (a) or subparagraph (b)(ii), as the case may be. In setting the Delayed Closing Date (or new Delayed Closing Date), the Vendor shall comply with the requirements of section 3, and delayed closing compensation shall be payable in accordance with section 7. Despite the foregoing, delayed closing compensation shall not be payable for a delay under this paragraph (c) if the inability to satisfy the requirements of subparagraph (b)(ii) above is because the Purchaser has failed to satisfy the Purchaser Occupancy Obligations.
- (d) For the purposes of this section, an "Occupancy Permit" means any written or electronic document, however styled, whether final, provisional or temporary, provided by the chief building official (as defined in the *Building Code Act*) or a person designated by the chief building official, that evidences that permission to occupy the home under the Building Code has been granted.

10. Termination of the Purchase Agreement

- (a) The Vendor and the Purchaser may terminate the Purchase Agreement by mutual written agreement. Such written mutual agreement may specify how monies paid by the Purchaser, including deposit(s) and monies for upgrades and extras are to be allocated if not repaid in full.
- (b) If for any reason (other than breach of contract by the Purchaser) Closing has not occurred by the Outside Closing Date, then the Purchaser has 30 days to terminate the Purchase Agreement by written notice to the Vendor. If the Purchaser does not provide written notice of termination within such 30-day period then the Purchase Agreement shall continue to be binding on both parties and the Delayed Closing Date shall be the date set under paragraph 3(c), regardless of whether such date is beyond the Outside Closing Date.
- (c) If: calendar dates for the applicable Critical Dates are not inserted in the Statement of Critical Dates; or if any date for Closing is expressed in the Purchase Agreement or in any other document to be subject to change depending upon the happening of an event (other than as permitted in this Addendum), then the Purchaser may terminate the Purchase Agreement by written notice to the Vendor.
- (d) The Purchase Agreement may be terminated in accordance with the provisions of section 6.
- (e) Nothing in this Addendum derogates from any right of termination that either the Purchaser or the Vendor may have at law or in equity on the basis of, for example, frustration of contract or fundamental breach of contract.
- (f) Except as permitted in this section, the Purchase Agreement may not be terminated by reason of the Vendor's delay in Closing alone.

11. Refund of Monies Paid on Termination

- (a) If the Purchase Agreement is terminated (other than as a result of breach of contract by the Purchaser), then unless there is agreement to the contrary under paragraph 10(a), the Vendor shall refund all monies paid by the Purchaser including deposit(s) and monies for upgrades and extras, within 10 days of such termination, with interest from the date each amount was paid to the Vendor to the date of refund to the Purchaser. The Purchaser cannot be compelled by the Vendor to execute a release of the Vendor as a prerequisite to obtaining the refund of monies payable as a result of termination of the Purchase Agreement under this paragraph, although the Purchaser may be required to sign a written acknowledgement confirming the amount of monies refunded and termination of the purchase transaction. Nothing in this Addendum prevents the Vendor and Purchaser from entering into such other termination agreement and/or release as may be agreed to by the parties.
- (b) The rate of interest payable on the Purchaser's monies is 2% less than the minimum rate at which the Bank of Canada makes short-term advances to members of Canada Payments Association, as of the date of termination of the Purchase Agreement.
- (c) Notwithstanding paragraphs (a) and (b) above, if either party initiates legal proceedings to contest termination of the Purchase Agreement or the refund of monies paid by the Purchaser, and obtains a legal determination, such amounts and interest shall be payable as determined in those proceedings.

12. Definitions

"Business Day" means any day other than: Saturday; Sunday; New Year's Day; Family Day; Good Friday; Easter Monday; Victoria Day; Canada Day; Civic Holiday; Labour Day; Thanksgiving Day; Remembrance Day; Christmas Day; Boxing Day; and any special holiday proclaimed by the Governor General or the Lieutenant Governor; and where New Year's Day, Canada Day or Remembrance Day falls on a Saturday or Sunday, the following Monday is not a Business Day, and where Christmas Day falls on a Saturday or Sunday, the following Monday and Tuesday are not Business Days; and where Christmas Day falls on a Friday, the following Monday is not a Business Day.

"Closing" means the completion of the sale of the home including transfer of title to the home to the Purchaser, and **"Close"** has a corresponding meaning.

"Commencement of Construction" means the commencement of construction of foundation components or elements (such as footings, rafts or piles) for the home.

Freehold Form (Tentative Closing Date)

“**Critical Dates**” means the First Tentative Closing Date, the Second Tentative Closing Date, the Firm Closing Date, the Delayed Closing Date, the Outside Closing Date and the last day of the Purchaser’s Termination Period.

“**Delayed Closing Date**” means the date, set in accordance with section 3, on which the Vendor agrees to Close, in the event the Vendor cannot Close on the Firm Closing Date.

“**Early Termination Conditions**” means the types of conditions listed in Schedule A.

“**Firm Closing Date**” means the firm date on which the Vendor agrees to Close as set in accordance with this Addendum.

“**First Tentative Closing Date**” means the date on which the Vendor, at the time of signing the Purchase Agreement, anticipates that it will be able to close, as set out in the Statement of Critical Dates.

“**Outside Closing Date**” means the date which is 365 days after the earlier of the Firm Closing Date; or Second Tentative Closing Date; or such other date as may be mutually agreed upon in accordance with section 4.

“**Property**” or “**home**” means the home including lands being acquired by the Purchaser from the Vendor.

“**Purchaser’s Termination Period**” means the 30-day period during which the Purchaser may terminate the Purchase Agreement for delay, in accordance with paragraph 10(b).

“**Second Tentative Closing Date**” has the meaning given to it in paragraph 1(c).

“**Statement of Critical Dates**” means the Statement of Critical Dates attached to and forming part of this Addendum (in form to be determined by Tarion from time to time), and, if applicable, as amended in accordance with this Addendum.

“**The ONHWP Act**” means the *Ontario New Home Warranties Plan Act* including regulations, as amended from time to time.

“**Unavoidable Delay**” means an event which delays Closing which is a strike, fire, explosion, flood, act of God, civil insurrection, act of war, act of terrorism or pandemic, plus any period of delay directly caused by the event, which are beyond the reasonable control of the Vendor and are not caused or contributed to by the fault of the Vendor.

“**Unavoidable Delay Period**” means the number of days between the Purchaser’s receipt of written notice of the commencement of the Unavoidable Delay, as required by paragraph 5(b), and the date on which the Unavoidable Delay concludes.

13. Addendum Prevails

The Addendum forms part of the Purchase Agreement. The Vendor and Purchaser agree that they shall not include any provision in the Purchase Agreement or any amendment to the Purchase Agreement or any other document (or indirectly do so through replacement of the Purchase Agreement) that derogates from, conflicts with or is inconsistent with the provisions of this Addendum, except where this Addendum expressly permits the parties to agree or consent to an alternative arrangement. The provisions of this Addendum prevail over any such provision.

14. Time Periods, and How Notice Must Be Sent

- (a) Any written notice required under this Addendum may be given personally or sent by email, fax, courier or registered mail to the Purchaser or the Vendor at the address/contact numbers identified on page 2 or replacement address/contact numbers as provided in paragraph (c) below. Notices may also be sent to the solicitor for each party if necessary contact information is provided, but notices in all events must be sent to the Purchaser and Vendor, as applicable. If email addresses are set out on page 2 of this Addendum, then the parties agree that notices may be sent by email to such addresses, subject to paragraph (c) below.
- (b) Written notice given by one of the means identified in paragraph (a) is deemed to be given and received: on the date of delivery or transmission, if given personally or sent by email or fax (or the next Business Day if the date of delivery or transmission is not a Business Day); on the second Business Day following the date of sending by courier; or on the fifth Business Day following the date of sending, if sent by registered mail. If a postal stoppage or interruption occurs, notices shall not be sent by registered mail, and any notice sent by registered mail within 5 Business Days prior to the commencement of the postal stoppage or interruption must be re-sent by another means in order to be effective. For purposes of this section 14, Business Day includes Remembrance Day, if it falls on a day other than Saturday or Sunday, and Easter Monday.
- (c) If either party wishes to receive written notice under this Addendum at an address/contact number other than those identified on page 2 of this Addendum, then the party shall send written notice of the change of address, fax number, or email address to the other party in accordance with paragraph (b) above.
- (d) Time periods within which or following which any act is to be done shall be calculated by excluding the day of delivery or transmission and including the day on which the period ends.
- (e) Time periods shall be calculated using calendar days including Business Days but subject to paragraphs (f), (g) and (h) below.
- (f) Where the time for making a claim under this Addendum expires on a day that is not a Business Day, the claim may be made on the next Business Day.
- (g) Prior notice periods that begin on a day that is not a Business Day shall begin on the next earlier Business Day, except that notices may be sent and/or received on Remembrance Day, if it falls on a day other than Saturday or Sunday, or Easter Monday.
- (h) Every Critical Date must occur on a Business Day. If the Vendor sets a Critical Date that occurs on a date other than a Business Day, the Critical Date is deemed to be the next Business Day.
- (i) Words in the singular include the plural and words in the plural include the singular.
- (j) Gender-specific terms include both sexes and include corporations.

**Freehold Form
(Tentative Closing Date)**

15. Disputes Regarding Termination

- (a) The Vendor and Purchaser agree that disputes arising between them relating to termination of the Purchase Agreement under section 11 shall be submitted to arbitration in accordance with the *Arbitration Act, 1991* (Ontario) and subsection 17(4) of the ONHWP Act.
- (b) The parties agree that the arbitrator shall have the power and discretion on motion by the Vendor or Purchaser or any other interested party, or of the arbitrator's own motion, to consolidate multiple arbitration proceedings on the basis that they raise one or more common issues of fact or law that can more efficiently be addressed in a single proceeding. The arbitrator has the power and discretion to prescribe whatever procedures are useful or necessary to adjudicate the common issues in the consolidated proceedings in the most just and expeditious manner possible. The *Arbitration Act, 1991* (Ontario) applies to any consolidation of multiple arbitration proceedings.
- (c) The Vendor shall pay the costs of the arbitration proceedings and the Purchaser's reasonable legal expenses in connection with the proceedings unless the arbitrator for just cause orders otherwise.
- (d) The parties agree to cooperate so that the arbitration proceedings are conducted as expeditiously as possible, and agree that the arbitrator may impose such time limits or other procedural requirements, consistent with the requirements of the *Arbitration Act, 1991* (Ontario), as may be required to complete the proceedings as quickly as reasonably possible.
- (e) The arbitrator may grant any form of relief permitted by the *Arbitration Act, 1991* (Ontario), whether or not the arbitrator concludes that the Purchase Agreement may properly be terminated.

For more information please visit www.tarion.com

SAMPLE

**Freehold Form
(Tentative Closing Date)**

SCHEDULE A

Types of Permitted Early Termination Conditions

1. The Vendor of a home is permitted to make the Purchase Agreement conditional as follows:

- (a) upon receipt of Approval from an Approving Authority for:
- (i) a change to the official plan, other governmental development plan or zoning by-law (including a minor variance);
 - (ii) a consent to creation of a lot(s) or part-lot(s);
 - (iii) a certificate of water potability or other measure relating to domestic water supply to the home;
 - (iv) a certificate of approval of septic system or other measure relating to waste disposal from the home;
 - (v) completion of hard services for the property or surrounding area (i.e., roads, rail crossings, water lines, sewage lines, other utilities);
 - (vi) allocation of domestic water or storm or sanitary sewage capacity;
 - (vii) easements or similar rights serving the property or surrounding area;
 - (viii) site plan agreements, density agreements, shared facilities agreements or other development agreements with Approving Authorities or nearby landowners, and/or any development Approvals required from an Approving Authority; and/or
 - (ix) site plans, plans, elevations and/or specifications under architectural controls imposed by an Approving Authority.

The above-noted conditions are for the benefit of both the Vendor and the Purchaser and cannot be waived by either party.

- (b) upon:
- (i) subject to paragraph 1(c), receipt by the Vendor of confirmation that sales of homes in the Freehold Project have exceeded a specified threshold by a specified date;
 - (ii) subject to paragraph 1(c), receipt by the Vendor of confirmation that financing for the Freehold Project on terms satisfactory to the Vendor has been arranged by a specified date;
 - (iii) receipt of Approval from an Approving Authority for a basement walkout; and/or
 - (iv) confirmation by the Vendor that it is satisfied the Purchaser has the financial resources to complete the transaction.

The above-noted conditions are for the benefit of the Vendor and may be waived by the Vendor in its sole discretion.

- (c) the following requirements apply with respect to the conditions set out in subparagraph 1(b)(i) or 1(b)(ii):
- (i) the 3 Business Day period in section 6(i) of the Addendum shall be extended to 10 calendar days for a Purchase Agreement which contains a condition set out in subparagraphs 1(b)(i) and/or 1(b)(ii);
 - (ii) the Vendor shall complete the Property Description on page 2 of this Addendum;
 - (iii) the date for satisfaction of the condition cannot be later than 9 months following signing of the purchase Agreement; and
 - (iv) until the condition is satisfied or waived, all monies paid by the Purchaser to the Vendor, including deposit(s) and monies for upgrades and extras: (A) shall be held in trust by the Vendor's lawyer pursuant to a deposit trust agreement (executed in advance in the form specified by Tarion Warranty Corporation, which form is available for inspection at the offices of Tarion Warranty Corporation during normal business hours), or secured by other security acceptable to Tarion and arranged in writing with Tarion, or (B) failing compliance with the requirement set out in clause (A) above, shall be deemed to be held in trust by the Vendor for the Purchaser on the same terms as are set out in the form of deposit trust agreement described in clause (A) above.

2. The following definitions apply in this Schedule:

"Approval" means an approval, consent or permission (in final form not subject to appeal) from an Approving Authority and may include completion of necessary agreements (i.e., site plan agreement) to allow lawful access to and use and Closing of the property for its intended residential purpose.

"Approving Authority" means a government (federal, provincial or municipal), governmental agency, Crown corporation, or quasi-governmental authority (a privately operated organization exercising authority delegated by legislation or a government).

"Freehold Project" means the construction or proposed construction of three or more freehold homes (including the Purchaser's home) by the same Vendor in a single location, either at the same time or consecutively, as a single coordinated undertaking.

3. Each condition must:

- (a) be set out separately;
- (b) be reasonably specific as to the type of Approval which is needed for the transaction; and
- (c) identify the Approving Authority by reference to the level of government and/or the identity of the governmental agency, Crown corporation or quasi-governmental authority.

4. For greater certainty, the Vendor is not permitted to make the Purchase Agreement conditional upon:

- (a) receipt of a building permit;
- (b) receipt of an Closing permit; and/or
- (c) completion of the home.

**Freehold Form
(Tentative Closing Date)**

SCHEDULE B

Adjustments to Purchase Price or Balance Due on Closing

PART I Stipulated Amounts/Adjustments

These are additional charges, fees or other anticipated adjustments to the final purchase price or balance due on Closing, the dollar value of which is stipulated in the Purchase Agreement and set out below.

[Draft Note: List items with any necessary cross-references to text in the Purchase Agreement.]

1. N.S.F. ADMINISTRATIVE FEE (if applicable)
Section 1(e) of Schedule "S"
\$750.00 plus Applicable Taxes
2. RELEASE OF VENDOR'S LIEN (if applicable)
Section 1(g) of Schedule "S"
\$100.00 plus Applicable Taxes
3. GRADING FEE
Section 1(h) of Schedule "S"
\$3000.00
4. SUBDIVISION ESTHETIC ENHANCEMENT (if applicable)
Section 1(i) of Schedule "S"
\$1850.00 plus Applicable Taxes
NOTE: this is a capped fee
5. BUILDING OR FOUNDATION SURVEY (if applicable)
Section 1(j) of Schedule "S"
\$1200.00, plus Applicable Taxes.
6. ASSIGNMENT FEE (if applicable)
Section 6(g) of Schedule "S"
\$500.00 plus Applicable Taxes
7. HOMEOWNER SERVICE CALL (if applicable)
Section 8(g) of Schedule "S"
\$350.00 plus Applicable Taxes
8. DEFAULT LETTER / NOTICE (if applicable)
Section 11 of Schedule "S"
\$500.00 plus Applicable Taxes
9. FAIL TO INFORM VENDOR OF CHANGE OF PURCHASER'S INFORMATION (if applicable)
Section 26(d) of Schedule "S"
\$250.00 plus Applicable Taxes
10. ELECTRONIC REGISTRATION SYSTEM FEE
Section 31(a) of Schedule "S"
\$250.00 plus Applicable Taxes

**Freehold Form
(Tentative Closing Date)**

PART II All Other Adjustments – to be determined in accordance with the terms of the Purchase Agreement

These are additional charges, fees or other anticipated adjustments to the final purchase price or balance due on Closing which will be determined after signing the Purchase Agreement, all in accordance with the terms of the Purchase Agreement.

[Draft Note: List items with any necessary cross-references to text in the Purchase Agreement.]

1. REPAIRS NECESSITATED BY ALTERNATE UTILITY SUPPLIERS (if applicable)
Section 1(a) of Schedule "S"
NOTE: these fees are capped at \$1900.00
2. TAXES, FUEL, WATER RATES, ASSESSMENT RATES & LOCAL IMPROVEMENT RATES
Section 1(b) of Schedule "S"
NOTE: No readjustment is required if such readjustment is equal to or less than \$150.00
3. TRANSACTION LEVY SURCHARGE
Section 1(c) of Schedule "S"
4. NEW HOME WARRANTY ENROLMENT FEE AND HCRA OVERSIGHT FEE
Section 1(d) of Schedule "S"
5. INCREASES IN LEVIES/CHARGES ETC. (if applicable)
Section 1(f) of Schedule "S"
NOTE: The amount of the adjustment shall not exceed \$20,000.00 plus Applicable Taxes for a detached home; \$12,000.00 plus Applicable Taxes for a semi-detached home; and \$9,000.00 plus Applicable Taxes for a townhome.
6. VENDOR'S LIEN FEES (if applicable)
Section 1(g) of Schedule "S"
7. SUMS REQUIRED IN EXCESS OF GRADING FEE (if applicable)
Sections 1(h), 2(b) and 2(e) of Schedule "S"
8. COST TO RECTIFY DAMAGE OR ALTERATION TO ANY SUBDIVISION SERVICE / LIEN / REMOVAL OF ADDITIONS/ IMPROVEMENTS (if applicable)
Section 2(b) of Schedule "S"
9. COST RE WALK-OUT BASEMENT, LOOK-OUT OR REAR DECK (if applicable)
Section 3(d) of Schedule "S"
10. HOT WATER HEATER / TANK RENTAL (if applicable)
Section 4 of Schedule "S"
11. COST RE REMOVAL OF IMPROVEMENTS / ADDITIONS / ALTERATIONS INSTALLED AFTER CLOSING (if applicable)
Section 8(b) of Schedule "S"
12. COST FOR REPLACEMENT OF LAID SOD (if applicable)
Section 8(c) of Schedule "S"
13. COSTS TO CORRECT DAMAGES CAUSED BY UNLAWFUL WORKS (if applicable)
Section 10(a) of Schedule "S"
14. DAMAGES ETC. INCURRED RE: OCCUPATIONAL HEALTH & SAFETY ACT (if applicable)
Section 10(a) of Schedule "S"
15. COSTS, LOSSES AND DAMAGES ARISING OUT OF DEFAULT / INTEREST (if applicable)
Section 11 of Schedule "S"
16. COST FOR COLOURS AND MATERIALS OTHER THAN FROM VENDOR'S SAMPLES (if applicable)
Section 12(b) of Schedule "S"
17. PAYMENT OF HST REBATE (if applicable)
Section 14 of Schedule "S"
18. COSTS & EXPENSES OF COURT ORDER TO DELETE AGREEMENT FROM TITLE (if applicable)
Section 16 of Schedule "S"
19. VENDOR'S SOLICITOR'S LEGAL FEES AND DISBURSEMENTS RE: NON-ELECTRONIC DOCUMENTATION / INFORMATION (if applicable)
Section 30(a) of Schedule "S"

Note to Purchaser: capitalized headings herein are for descriptive purposes only – for more particulars, please refer to appropriate provisions of the Agreement of Purchase and Sale.

SCHEDULE "W"
CALEDON TERRA INVESTMENTS INC.
21T-16007C

NOISE ATTENUATION STATEMENT

Noise Attenuation Statement - Revision 2

Subdivision File: 21T-16007C

Owner: Caledon Terra Investments Inc.

Subdivision Name: Caledon Terra Subdivision Mayfield West 2

1. Noise Attenuation Works

The Subdivision Agreement for the Plan requires the Owner to install the following noise attenuation works on the following lots and blocks:

1.1. An acoustical barrier and associated earth works on:

Lots: 14, 15, 58, 59, 84 to 88, and 97

1.2. A ducted heating system sized to accommodate the addition of central air conditioning at a later date in dwellings to be constructed on:

Lots: 14, 15, 20 to 25, 34 to 47, 58 to 82, and 97 to 103
Blocks: 171, 172 and 179 to 182

1.3. Central air conditioning in the dwelling units to be located on:

Lots: 83 to 96
Block: 178

The location and installation of the outdoor air conditioning device should comply with sound level limits of provincial policies and with any other criteria specified by the municipality, so as to have the least possible noise impact on the outdoor activities of the occupants and their neighbours.

2. Restrictive Covenants

The Subdivision Agreement for the Plan requires the Owner to register the following restrictive covenant on title to the following lots and blocks:

2.1. Lands Affected

As specified in Section 1.1 of this statement

Restrictive Covenant

1. "The lands to which these restrictions shall be annexed hereinafter are sometimes referred to as "the lands"."
2. "The owner(s) from time to time of each lot or block included within the lands covenants and agrees to not alter or remove the original material or colour of the acoustical wall or alter the original grades within 2.0 metres of the wall unless authorized in writing from the Town of Caledon or as required pursuant to the following covenant."
3. The owner(s) from time to time of each lot or block included within the lands covenants and agrees to not allow the acoustical wall to fall into disrepair, and to repair, and replace at their own expense, all acoustical walls as necessary to maintain them in their original condition.

SCHEDULE "W"
CALEDON TERRA INVESTMENTS INC.
21T-16007C

NOISE ATTENUATION STATEMENT

Any repairs and replacements shall be made to the same standard and using the same materials and colours as the original acoustical wall."

4. "To the intent that benefit of these covenants may be annexed to and run with the lands, each purchaser or transferee of each lot or block within the lands, from time to time by accepting or registering a transfer or other document or entitlement of ownership, use and/or possession of any part of the lands, covenants and agrees on behalf of themselves, their heirs, assigns, executors, administrators, successors and assigns to strictly, keep, observe, perform and comply with the covenants, restrictions, and provisions herein.

3. Warning Clauses

The Subdivision Agreement for the Plan requires the Owner to attach a copy of the following warning clauses to all agreements of purchase and sale for the following lots or blocks, or deliver a copy of these warning clauses to the purchaser of the following lots or blocks prior to completion of their agreements of purchase and sale:

3.1. Lands Affected

As specified in Section 1.

Warning Clause

"Purchasers/tenants are advised that despite the inclusion of noise control features in this development area and within the building units, noise due to increasing road traffic may on occasions interfere with some activities of the occupants as the sound levels may exceed the noise criteria of the Ontario Ministry of the Environment, Conservation and Parks."

"Purchasers/tenants are advised that the acoustical berm and/or barrier as installed, shall be maintained or repaired by the owner. Any maintenance, repair or replacement shall be with the same material, or to the same standards, and having the same colour and appearance of the original."

3.2. Lands Affected

As specified in Section 1.2

Warning Clause

"Purchasers/tenants are advised that this dwelling unit has been fitted with provisions, which include a fan forced heating system, suitably sized ducts, plenum, electrical power wiring, thermostatic control wiring, a nearby floor drain, etc. sized to accommodate the future addition of central air conditioning by the occupant at their expense and discretion. Installation of central air conditioning by the occupant will allow windows and exterior doors to remain closed, thereby ensuring that the indoor sound levels are within the sound level limits of the Municipality and the Ministry of the Environment, Conservation and Parks. Future installation of the air conditioning system shall be located as to have the least possible noise impact on the outdoor activities of the occupants and their neighbours.

3.3. Lands Affected

As specified in Section 1.3

SCHEDULE "W"
CALEDON TERRA INVESTMENTS INC.
21T-16007C

NOISE ATTENUATION STATEMENT

Warning Clause

"Purchasers/tenants are advised that this dwelling unit has been supplied with a central air conditioning system which will allow the windows and exterior doors to remain closed, thereby ensuring that the indoor sound levels are within the sound level limits of the Municipality and the Ministry of the Environment, Conservation and Parks."


Name of the Owner



Name of Signatory

I/We have Authority to bind the Corporation

APPROVED BY THE CORPORATION OF THE TOWN OF CALEDON

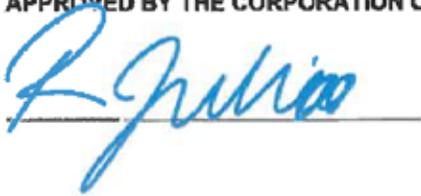

SAMPLE



EXISTING RESIDENTIAL

CALEDON TERRA INVESTMENTS INC. TOWN OF CALEDON



File No: 21T-16007C



KEY PLAN

N.T.S.

THIS PLAN IS DEVELOPED IN CONJUNCTION WITH THE TOWN OF CALEDON BASED ON INFORMATION AVAILABLE JUNE 2022 AND IS SUBJECT TO CHANGE WITHOUT NOTICE

THE PLAN IS NOT YET REGISTERED AND THAT BUILDING PERMITS SHALL NOT BE ISSUED UNTIL THE PLAN IS REGISTERED.

THE CONSTRUCTION OF THE HOMES CANNOT COMMENCE UNTIL AFTER REGISTRATION OF THE PLAN AND THE ISSUING OF BUILDING PERMITS (EXCLUDING MODEL HOMES).

NOTWITHSTANDING THE EXPECTATIONS OF THE VENDORS AND PURCHASE OF HOUSES, IT IS POSSIBLE THAT SUBSTANTIAL DELAYS COULD OCCUR WITH RESPECT TO THE REGISTRATION OF THE PLAN OF SUBDIVISION AND THE ISSUING OF BUILDING PERMITS, WHICH MAY AFFECT THE ABILITY OF THE VENDORS TO PERFORM THEIR OBLIGATIONS WITHIN THE TIME PRESCRIBED IN ANY AGREEMENTS OF PURCHASE AND SALE.

ALL LOTS OR BLOCKS ARE SERVICED WITH REGIONAL WATER AND REGIONAL SANITARY SEWER SYSTEMS.

PURCHASERS ARE ADVISED THAT THIS PLAN MAY NOT ACCURATELY REFLECT FINAL LOCATIONS OF SIDEWALKS, INFRASTRUCTURE AND UTILITIES WITHIN THE RIGHT-OF-WAY/ ROADS. PURCHASERS SHALL CONFIRM THE LOCATIONS OF SUCH WITH THE TOWN OF CALEDON.

PRIOR TO EXECUTION AN AGREEMENT OF PURCHASE AND SALE, CONSULTATION WITH A SOLICITOR IS ADVISED.

FOR FURTHER INFORMATION ON PROPOSED AND EXISTING LAND USES, PURCHASERS MAY VISIT THE TOWN OF CALEDON, PLANNING DEPARTMENT, ON WEEKDAYS BETWEEN 8:30 A.M. AND 4:30 P.M. AT 6911 OLD CHURCH ROAD, CALEDON OR CALL 905-584-2272 EXT. 4291



LEGEND

- LIMIT OF SITE
- ACOUSTIC FENCE (2.4m HIGH)
- CHAIN LINK FENCE (1.5m HIGH)
- STREET TREE
- LOCATIONS ARE SUBJECT TO CHANGE BASED ON AS-BUILT UTILITY LOCATIONS
- COMMUNITY MAIL BOX LOCATION
- TEMPORARY MAIL BOX LOCATION
- STREETLIGHT
- TRANSFORMER
- HYDRANT
- BELL PEDESTAL/ VAULT
- TV PEDESTAL/ VAULT
- TOWN WIFI VAULT
- REARYARD CATCHBASIN
- DRIVEWAY
- TRAIL
- FIRE BRAKE LOT
- LOTS WITH NOISE WARNING CLAUSE
- MANDATORY AIR CONDITIONING
- LOTS WITH NOISE WARNING CLAUSE
- MANDATORY PROVISION FOR AIR CONDITIONING
- WOODLOT
- GREENWAY CORRIDOR
- BUFFER
- STORM WATER MANAGEMENT POND

NAK Design Inc. JUN, 2022
421 DONCIVILLE AVENUE, TORONTO, ON M4E 2N1 CANADA
1 416 246 8760 F 416 246 7100 NAKDESIGN.COM

Initial _____

• MAYFIELD • — STATION —

A Complete Community
dedicated to preserving the
natural environment

RESIDENT'S GUIDE

As a resident of Mayfield Station, you live in a sustainable community that provides many desirable community features and amenities within a convenient walking distance.

Throughout the Mayfield Station community are abundant natural areas and corridors that are vital to the sustainability of native plants and wildlife within an increasingly urbanized setting. It is the relationship you have with these natural areas that will determine the community's success as it grows and matures.

This brochure provides you with information on the natural areas found within Mayfield Station and what you can do to nurture this beautiful natural environment through your day-to-day activities.



The Natural Environment

Mayfield Station's Natural Heritage System (NHS) represents an ambitious habitat naturalization initiative undertaken for the Town of Caledon. Natural areas have been protected, restored and enhanced to ensure an ecologically diverse, healthy and sustainable environment in a residential setting.

This system will take time to mature. As it does, the Town of Caledon will help protect and manage these natural areas. As a resident, you have an important part to play as well.



The Greenbelt interface with the community may integrate linkage opportunities as a component of the overall network

• MAYFIELD STATION • NATURAL HERITAGE SYSTEM



What the Town Will Do

The Town supports natural processes and regeneration, by:

- Planting no-maintenance vegetation buffers between natural areas and private properties, using native trees, shrubs and ground covers.
- Not mowing, pruning or spraying natural areas for weeds and insects.
- Allowing for annual and/or periodic flooding of stream corridors and woodlands to maintain natural hydrology.
- Allowing for the natural loss of vegetation and regrowth of young trees and shrubs.
- Managing the urban tree canopy for losses and impacts related to invasive species like Norway Maple and Buckthorn, as well as the Emerald Ash Borer.



The Town of Caledon partners with Credit Valley Conservation and Toronto and Region Conservation to undertake stewardship projects with local residents and community groups. Contact the Town of Caledon at 905.584.2272 or email info@caledon.ca

What You Can Do

As a resident, you can help nurture these natural areas simply by being aware of your actions and following some simple measures.

Natural areas are not extensions of your property...

- Keep gardens, compost and structures (sheds, fences, etc.) within your property. Do not encroach onto public natural areas.
- Do not dispose of composting, yard waste or soil materials in natural areas, as they may introduce harmful invasive species

For questions about proper debris disposal, call the Region of Peel at 905-791-7800 or visit www.peelregion.ca/pw/waste.

Landscaping your property...

Think of your yard as an extension of the natural environment. A more naturalized approach to the design of your yard will help achieve an attractive setting that attracts birds, butterflies and other wildlife, while improving water and air quality. Where possible, use native trees and shrubs, perennial flowers, shade tolerant ground cover and vines.

Select plants that will:

- Provide food for birds, animals, butterflies, etc. (e.g. berries, pollen).
- Offer protection, shade, nesting areas or homes for wildlife.
- Require little or no maintenance, watering, fertilizers or pesticides.
- Not invade or affect neighbouring yards and adjoining natural areas.

For lists of invasive plant species to avoid, visit the CVC/Region of Peel websites at the end of this guide.



Improving water quality...

As a homeowner, how you use water will impact the quality of water that feeds and supports nearby streams, wetlands, woodlands and wildlife habitat. Natural areas are dependent on suitable water quality and quantity in order to thrive.

- Instead of mowed lawns, plant gardens with ground covers that require minimal irrigation and
- increase the ability of rainfall to infiltrate into the ground, resulting in less runoff.
- Do not use pesticides and fertilizers. They can harm natural vegetation, impact the quality of the water that runs off the property and expose wildlife to potentially hazardous chemicals.
- Sweep leaves, dirt and garbage away from street drains so they won't clog the storm sewer catch basins or flow into connecting streams and ponds.
- Do not dump household cleaners, paints or other chemicals down the sink, toilet or storm sewer. They should be disposed of at a household hazardous waste depot; visit www.peelregion.ca/pw/waste for the nearest location.
- Maintaining your swimming pool uses chemicals that can kill plants, fish and other small life forms. Direct pool overflow to gravel areas, lawns or swales to allow vegetation or soils to filter out the chemicals before the runoff reaches any rivers, streams or underground water supply.
- Consider using a permeable surface material like interlocking brick for your driveway, walkway and patio as these will allow water to soak into the ground and will reduce the amount of runoff to storm sewers.
- Install rain barrels to collect rainwater that can be used for watering the garden and reduce runoff.

Rain barrels can be purchased from the Region of Peel; contact Customer Service at 905-791-7800 ext. 4409 or email www.peelregion.ca.

Private Lot Infiltration Swale

Some lots within Mayfield Station have rear-yard infiltration swales which include an underground stone trench and drainpipe. These are stormwater management systems which help to improve infiltration and reduce direct run-off into the municipal storm sewer system.

Homeowners must inquire with the Town of Caledon when constructing sheds, or structures, or making modifications within their rear yard to avoid damage to the infiltration system and to ensure that it remains functional.

Living with wildlife...

Caledon is traversed by several major stream and valley systems that provide significant natural habitat and corridors for plants and wildlife. Encounters with wildlife can be positive experiences that contribute to a pleasurable living environment. However, we all need to manage issues that could cause problems with certain wildlife species:

- Store garbage in animal-proof containers within an enclosed area on your property (e.g. shed or garage).
- While mosquitoes are a great source of food for many species of birds, they can be a nuisance during the summer. Consider installing screened outdoor seating areas and/or use bug repellent when enjoying time outdoors.
- Do not approach or handle wild animals. They may appear docile under normal conditions, but may become aggressive when approached or handled.
- Do not 'rescue' young animals. Most often, wildlife babies are not lost or abandoned and will be retrieved by their parents.
- Avoid feeding any wild animals. Feeding birds in the winter is common, but this will attract squirrels as well.
- Ask your garden centre for tips on preventing animals from eating or destroying your garden.
- Leash household pets when outdoors and/or fit them with collar bells to warn birds and small animals.

When using community trails...

Mayfield Station's natural areas are occasionally linked by a multi-use trail network. The trails, on-street bike lanes and municipal sidewalks, will provide residents with safe, accessible and convenient pedestrian and cycling connections and recreational pathways in a natural setting.

When enjoying Mayfield Station's trail network, please:

- Always 'scoop & scoop' and dispose of pet waste properly.
- Adhere to all Town of Caledon posted signage.
- Let natural areas grow undisturbed. Leave ground cover, dead trees or fallen branches in the forest as they provide habitat for assorted creatures and important nutrients to the soil.
- Stay on designated trails.

In Closing

The Mayfield Station Community is a unique residential area with an extensive natural heritage system that has been planned, designed and built around the protection and enhancement of the natural features that were present here before the development began. The sustainability of the natural system and individual features will largely depend on the relationship you, as a homeowner, have with the neighbourhood environment. The conservation of these woodlands, wetlands, watercourses and wildlife and ensuring that they remain healthy and thriving are key goals of the Town of Caledon, in partnership with the Credit Valley Conservation Authority, and the Toronto and Region Conservation Authority. By adhering to these guidelines and environmental principles on a day to day basis, you will help nurture these natural areas, beautify your neighbourhood and bring value to your property and experience as a resident of Mayfield Station.

Resources

The following organizations may be helpful for obtaining additional information regarding natural features and their function within Mayfield Station.


Town of Caledon
www.caledon.ca
905.584.2272

Region of Peel
www.peel.ca
905.791.7800

Credit Valley Conservation
www.cvc.ca
email: info@cvc.ca
905.670.1615

Toronto and Region Conservation Authority
www.trca.on.ca
email: info@trca.on.ca
416-661-6600

Evergreen Foundation
www.evergreen.ca
email: info@evergreen.ca
416-596-1495

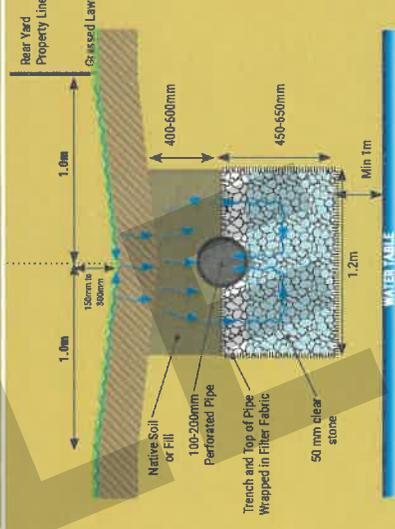

SCHEDULE "S"

1. ADJUSTMENTS

The balance due on the Closing Date after credit of the deposits paid by the Purchaser to the Vendor (the "Deposits") shall be adjusted on the Closing Date as to the items required by the terms of this Agreement (plus Applicable Taxes) which shall include, without limiting the generality of the foregoing, the following:

- (a) The Purchaser agrees to take all necessary steps to assume immediately on Closing, charges for electricity, water, gas and other services, and the Vendor may recover any payments made by the Vendor on account of the Property from the Purchaser. The water meter/electricity meter are not included in the purchase if they are not the Property of the Vendor. The Purchaser shall pay, or reimburse the Vendor for the cost of, or the charge made for, or security performance deposits relating to, any of the water, electricity or gas service, including, without limitation, the cost and/or installation of any meters, and the installation, connection and/or energization fees for any of such services. The Purchaser agrees to accept the utility suppliers designated by the Vendor. Subsequent to Closing and prior to assumption of the subdivision by the Municipality, if the Purchaser changes any or all of the utility suppliers, the Purchaser shall be responsible for the repair of any damage caused to the Property and neighbouring lands by such alternate utility suppliers and any costs incurred by the Vendor or Subdivider to restore the Property to the original state provided by the Vendor. The amount of the adjustment to be made pursuant to this paragraph shall not exceed the sum of \$1,900.00 plus Applicable Taxes;
- (b) Taxes, fuel, water rates, assessment rates and local improvements to be apportioned and adjusted with the Vendor being responsible for all such charges up to the Closing Date with the Purchaser being responsible for all such charges from and including the Closing Date. Where the Vendor has posted security for taxes, made payment for taxes or has been advised by the applicable authority that taxes will be billed to its account for the current year and/or following year, taxes shall be adjusted as if such sum had been paid by the Vendor notwithstanding that the same may not by the Closing Date have been levied or paid, subject, however, to readjustment upon the actual amount of said realty taxes being ascertained. In the event realty taxes have not been individually apportioned or assessed in respect of this Property and remain en bloc, then notwithstanding that such en bloc taxes may be outstanding and unpaid, the Purchaser covenants to complete this transaction and accept the Vendor's undertaking to pay realty taxes once individually assessed against this Property and agrees to pay on Closing a deposit to be readjusted and to be applied on account of the Purchaser's portion of realty taxes applicable to this Property. Municipal realty tax re-assessment and/or supplementary tax bills relating to the Dwelling constructed on the Property issued subsequent to the Closing shall be the sole responsibility of the Purchaser. Notwithstanding the foregoing, the Vendor shall not be obliged to make any readjustment of the foregoing deposit in the event that such readjustment is equal to or less than \$150.00;
- (c) The transaction levy surcharge imposed upon the Vendor or its solicitors by the Law Society of Ontario plus Applicable Taxes;
- (d) Any enrolment, regulatory and/or licensing fees paid by the Vendor for the Unit under, pursuant to or as a requirement or prerequisite of any Governmental Authority and any of the following: the Warranty Act, New Home Construction Licensing Act, 2017, the Act, the Condominium Management Services Act, or by any of the regulators or authorities pursuant to any of the foregoing, including, without limitation, the Taron Warranty Corporation, the Home Construction Regulatory Authority and/or the Condominium Authority of Ontario;
- (e) a \$750.00, plus Applicable Taxes, administrative fee shall be charged to the Purchaser on Closing for any direct deposit or cheque paid for a deposit or for any upgrades which is not honoured or accepted by the Purchaser's bank for any reason, including, without limitation, a cheque returned N.S.F. or upon which a "stop payment" has been ordered;
- (f) any increase **after the date of execution of this Agreement by the Purchaser** in any levy, payment, contribution, charge, fee or assessment, including without limitation, any parks levies, development charges, education development charges, cash in lieu of parkland dedication payments, public art contributions and/or impost charges (collectively, the "Existing Levy") required, assessed, charged or imposed as of that date by the Municipality, a regional municipality, a transit authority, a public or separate school board or any other authority having jurisdiction under the Development Charges Act, the Education Act, the Planning Act and any other existing or new legislation, bylaw and/or policy and/or if any of the aforesaid authorities require, assess, charge or impose a new or any other levy, payment, contribution, charge, fee or assessment (collectively referred to as the "New Levy") under the Development Charges Act, the Education Act, the Planning Act and any other existing or new legislation, bylaw and/or policy **after the date of execution of this Agreement by the Purchaser** then, the Purchaser shall pay to the Vendor the increase to the Existing Levy and/or amount of the New Levy, as the case may be, as an adjustment on the Closing Date plus Applicable Taxes exigible thereon. The amount of the adjustment to be made pursuant to this paragraph shall not exceed the sum of \$20,000 plus Applicable Taxes for a detached home; \$12,000 plus Applicable Taxes for a semi-detached home; and \$9,000 plus Applicable Taxes for a townhome home;
- (g) All proper readjustments shall be made after Closing, if necessary, forthwith upon written request. Any monies owing to the Vendor pursuant to such readjustment or as a result of any expenses incurred by the Vendor arising from a breach by the Purchaser of any of the Purchaser's obligations described in this Agreement shall be payable upon written demand by the Vendor and shall bear interest from the date of written demand at the rate of twelve (12%) percent per annum, calculated daily, not in advance and shall be a charge on the Property until paid and such charge shall be enforceable in the same manner as a mortgage in default. The Vendor may reserve a Vendor's Lien, following the Vendor's usual form, for unpaid purchase monies or adjustments or claims herein provided together with the interest thereon as provided for herein, and the Purchaser covenants and agrees to forthwith pay all costs in relation to said Vendor's Lien including, without limitation, the Vendor's solicitor's legal fees and disbursements and the cost to register said Vendor's Lien on title to the Property. The Vendor will upon request deliver to the Purchaser (for registration at the Purchaser's expense) a release of the Vendor's Lien after such unpaid purchase monies or adjustments or claims herein provided, as applicable, together with the interest thereon as provided for herein have been received by the Vendor and upon payment of a discharge fee of \$100.00 plus Applicable Taxes;
- (h) The sum of \$3,000.00 plus Applicable Taxes for grading the Property in accordance with the requirements of the Municipality. The Purchaser covenants and agrees not to alter the grading of the Property contrary to the municipally approved drainage and/or grading control plan, and provided that lot grading has been completed in accordance with the municipally approved drainage and/or grading control plan, the Purchaser is estopped both from objecting thereto and from requiring any amendments thereto including the location of catch basins and infiltration trenches. The Purchaser covenants and agrees NOT to damage or alter any subdivision service, alter and/or widen the driveway, install curbs, walkways, patios, and/or retaining walls with any materials prior to the Vendor obtaining final acceptance of the lot grading from the Municipality. Further the Purchaser shall be liable for the cost of rectification of any such damage or alteration, and in the event same is not paid upon demand, the Vendor shall have the right to register a lien on title to secure such payment. The Purchaser agrees that neither the Purchaser(s) nor their successors or assigns shall construct or install a swimming pool, fencing, or decking upon the Property until after the Vendor has obtained acceptance of lot grading from the Municipality;
- (i) In the event the Vendor has undertaken an obligation for subdivision esthetic enhancement such as boulevard treatment or improvement, or landscaping (including tree planting), or subdivision entrance features, or corner lot fencing, or fences or retaining walls, in the Subdivision, the Purchaser shall, on Closing, reimburse the Vendor as to the cost thereof for the Property, the cost to be absolutely determined and apportioned by the Vendor, but which adjustment shall not exceed \$1,850.00 plus Applicable Taxes;
- (j) In the event the Vendor has provided the Purchaser with a building or foundation survey, whether by delivery of a paper copy or an electronic delivery of an electronic copy, the Purchaser shall pay the Vendor same in the amount of \$1,200.00, plus Applicable Taxes as an adjustment on Closing;
- (k) Any charges, plus Applicable Taxes, paid by the Vendor to the Municipality and/or other governmental authority with respect to "Blue Boxes" or other recycling programs, such charges to be absolutely determined by statutory declaration sworn on the part of the Vendor shall be reimbursed to the Vendor on the Closing; and
- (l) if requested by the Vendor or any utility provider to the Property, the Purchaser agrees to enter into or assume contract(s) with the providers of any utilities, on the respective utility's form, for the provision and/or metering of any utilities to the Property. The fees, costs and charges (including, without limitation, any rental, security deposit, administration, commodity and non-commodity fees/charges) for any utilities and/or for monitoring consumption of same shall be adjusted for the month of closing with the Purchaser being responsible for such fees, costs and charges from and after the Closing Date.

Initials _____

2. SUBDIVISION MATTERS

- (a) The Vendor, the subdivider (the "**Subdivider**") of the plan of subdivision in which the Property is situate or their servants or agents may, for such period after Closing as is designated by the Subdivider and/or Vendor, enter upon the Property at all reasonable hours to enable completion or correction of sodding, fencing, corner lot screens or fences, subdivision aesthetic enhancement features, to inspect, repair, complete or rectify construction, grade and undertake modifications to the surface drainage, including installation of catch basins, without liability therefor, and the Transfer/Deed may contain such provisions.
- (b) The Purchaser will not alter the grading of the Property contrary to the municipally approved drainage pattern, and provided that lot grading has been completed in accordance with the municipally approved drainage and/or grading control plan, the Purchaser is estopped both from objecting thereto and from requiring any amendments thereto. If the Vendor has not undertaken to pave or finish the driveway pursuant to this Agreement, the Purchaser shall not pave or finish the driveway without the prior written consent of the Vendor and the prior written consent of the Subdivider and the Municipality, if required by the subdivision agreement or any other municipal agreement. Following such approval and prior to completing the driveway, the Purchaser shall notify the Vendor in writing so that water keys/boxes can be located and raised, if necessary. The Purchaser covenants and agrees not to damage or alter any subdivision service, and shall be liable for the cost of rectification of any such damage or alteration, and in the event same is not paid upon demand, the Vendor shall have the right to register a lien on title to secure such payment. The Purchaser agrees that neither the Purchaser(s) nor their successors or assigns shall construct or install a swimming pool, hot tub, underground sprinkler system, fencing, decking, curbs, retaining walls, landscape rocks, trees, shrubs, gazebos or other structures, nor shall the Purchaser alter or widen the driveway upon the Property until after the Vendor has obtained acceptance of lot grading from the Municipality and the Subdivider and after the Purchaser has made due application for (if applicable) any permits required for such work by the Municipality or any other authority with jurisdiction. The Purchaser agrees to remove such additions and/or improvements at its own cost upon the Vendor's request, failing which the Vendor may remove same at the Purchaser's expense. Any changes to the grading in contravention of the foregoing by the Purchaser shall result in the forfeiture of the Security Deposit and the Purchaser shall reimburse the Vendor for any costs over and above the Security Deposit resulting from the Purchaser's contravention of the foregoing.
- (c) The Purchaser acknowledges that construction of the Dwelling may be subject to the requirements of the architect appointed by the Subdivider (the "**Subdivider's Architect**") and the Purchaser agrees to accept the Property subject to any changes, variations or restrictions now or hereafter imposed by the Subdivider or Subdivider's Architect.
- (d) The Purchaser acknowledges that the dimensions of the Property set out in this Agreement or on any schedule attached hereto or shown on drawings or plans made available to the Purchaser on site or otherwise are approximate only. In the event the frontage, depth or area of the Property is varied from those specified in the Agreement, or on any schedule attached hereto or shown on drawings or plans made available to the Purchaser on site or otherwise, as aforesaid, or any or all of the foregoing and provided the Property complies with municipal and other governmental requirements including zoning by-laws, the Purchaser agrees to accept all such variations without claim for abatement in the Purchase Price and this Agreement shall be read with all amendments required thereby. In addition to the foregoing, if minor variations to the size of the Dwelling including internal dimensions of any areas are made to the Dwelling the Purchaser shall accept such minor variations without any abatement to the Purchase Price.
- (e) All exterior elevations and colours are architecturally controlled and approved. No changes whatsoever will be permitted to the aforementioned prior to assumption of the Subdivision by the Municipality, and the Purchaser hereby acknowledges notice of same and agrees to accept the exterior elevation and colour scheme as architecturally controlled and approved. Any changes to the aforementioned by the Purchaser shall result in the forfeiture of the Security Deposit and the Purchaser shall reimburse the Vendor for any costs over and above said deposits resulting from the aforementioned Purchaser's changes.
- (f) The Purchaser acknowledges and agrees that in the event the Dwelling being purchased herein is a semi-detached or townhouse dwelling unit, the lot or block upon which such dwelling unit is constructed will not necessarily be divided equally but may instead be divided in unequal proportions. The Purchaser agrees to accept any such unequal division of such lot or block.
- (g) Subdivision esthetic enhancements such as boulevard treatments, landscaping (including tree planting), entrance features, or corner lot fencing, or fences or retaining walls may be erected/placed/installed within the Subdivision in accordance with municipally approved plans. Such subdivision esthetic enhancements may not necessarily apply to/benefit all dwellings within the Subdivision. The erection/placement/installation and/or spacing of subdivision esthetic enhancements such as municipal trees and/or privacy fencing may be sporadic in accordance with municipally approved plans and the overall design objectives of the Municipality/Subdivider. Purchasers who do not receive/benefit from any subdivision esthetic enhancements such as a municipal tree or privacy fencing are not entitled to any refund/abatement of any sums payable to the Vendor hereunder. In the event this Agreement, any schedule hereto or other matter obligates the Vendor to install or provide any of the features set out herein, such matters will be provided and installed at the times determined by the Vendor and shall not comprise outstanding deficiencies or matters with respect to the completion of the Dwelling, and the Purchaser specifically acknowledges, covenants and agrees that any such features shall be installed at the times determined by the Vendor in its sole and absolute discretion.

3. CONSTRUCTION

- (a) The Vendor will construct (if not already constructed) and complete upon the Property a dwelling (the "**Dwelling**") of the type hereinbefore indicated in accordance with the plans of the Vendor therefore and filed or to be filed with the Municipality in order to obtain a building permit and the specifications set out any schedules annexed hereto. The Dwelling shall be deemed to be completed for the purposes of Closing when the requirements of the Taron Addendum and Statement of Critical Dates have been met and the Purchaser agrees in such case to close this transaction, without holdback of any part of the Purchase Price, on the Vendor's undertaking given pursuant to section headed "COMPLETION AND ONTARIO NEW HOME WARRANTIES INSPECTION" hereof to complete the Dwelling, and the Purchaser hereby agrees to accept the Vendor's covenant of indemnity regarding lien claims which are the responsibility of the Vendor, its trades and/or suppliers, in full satisfaction of the Purchaser's rights under the Construction Lien Act, and will not claim any lien holdback on Closing. If by reason of "Unavoidable Delay" as defined in or as otherwise permitted by the Taron Addendum and Statement of Critical Dates the Vendor is required to extend the Closing, the Vendor shall be entitled to extend the Closing provided the Vendor complies with the provisions of the Taron Addendum and Statement of Critical Dates in respect of such extensions. The Dwelling shall be deemed to be completed when all interior work has been substantially completed as determined by the Vendor and provided that the provisions of paragraph 9 of the Taron Addendum and Statement of Critical Dates attached hereto have been complied with. The Purchaser agrees to complete this transaction notwithstanding any claims submitted to the Vendor and/or Taron or otherwise in respect of apparent deficiencies or incomplete work.
- (b) Acceptance of construction, siting and grading by the Municipality shall conclusively constitute acceptance by the Purchaser. The Vendor shall have the right to substitute materials for those designated in the plans and/or specifications provided the quality is equal or better, and also to make minor changes in plans, siting and specifications, provided there is no objection from the Municipality. In the event the Vendor determines that it is unable or not feasible to install any item (both standard and upgrades), upgrade, colour or material selected by the Purchaser, the Vendor shall in addition to the right of substitution set out herein shall also have the right not to install such item, upgrade, colour or material and provide a credit or abatement to the Purchase Price to the Purchaser on Closing in an amount to be determined by the Vendor.
- (c) The Purchaser acknowledges and agrees that architectural control of external elevations, driveway construction, boulevard tree planting, landscaping, acoustical barriers, corner lot fencing (including the location of such acoustical barriers and corner lot fencing), exterior colour schemes, corner lot and rear lot treatments, or any other matter external to the Dwelling designed to

enhance the aesthetics of the community as a whole, may be imposed by the Municipality and/or the Subdivider. In the event the Vendor is required, in compliance with such architectural control requirements, to construct an external elevation for this Dwelling other than as specified in this Agreement, or amend the driveway construction, boulevard tree planting or landscaping plan for this Dwelling (all of which is hereinafter referred to as the "**Amended Elevation**"), the Purchaser hereby irrevocably authorizes the Vendor to complete the Dwelling herein including the required Amended Elevation, and the Purchaser hereby irrevocably agrees to accept such Amended Elevation in lieu of the elevation specified in this Agreement. The Vendor shall have the right, in its sole discretion, to construct the hereinbefore described Dwelling either as shown on the sales brochures, renderings and other plans and specifications approved by the Municipality or any other authority having jurisdiction over same, or, to construct such Dwelling on a reverse mirror image plan, including reversal of garage siting and reversal of interior floor plan layout. Construction of a reverse mirror image Dwelling plan is hereby irrevocably accepted by the Purchaser without any right of abatement of Purchase Price and in full satisfaction of the Vendor's obligations as to construction of the Dwelling type hereinbefore described. Further, in the event the Vendor constructs the Dwelling at a grade level different than as depicted in the plans or drawings attached hereto, sales brochures, renderings or any other plans and specifications whether or not approved by the Municipality or any other authority having jurisdiction over same, necessitating a step, landing or series of steps to the front door, side door, rear door, any door from the garage to the interior of the Dwelling (notwithstanding that such step, landing or series of steps may encroach into the garage parking area and/or affect the interior floor area of the dwelling adjacent to such step, landing or series of steps), or to relocate and/or remove any side door, rear door or door from the garage to the interior of the Dwelling, the Purchaser hereby irrevocably agrees to accept such changes without any right of abatement of Purchase Price and in full satisfaction of the Vendor's obligation as to construction of the Dwelling type hereinbefore described. The Purchaser acknowledges and agrees that in the event an amendment to this Agreement is signed any one or more times in respect of an elevation different from that selected in this Agreement or a change to the floor plan that is different from that selected in this Agreement, the Vendor may deliver a previously selected elevation and/or floorplan and the Purchaser hereby irrevocably agrees to accept any previously selected elevation and/or floorplan without any abatement to the Purchase Price.

- (d) The Purchaser hereby acknowledges that complete engineering data in respect of the Municipally approved final grading of the Property may not, as yet, be complete and accordingly, it may not be possible to construct a Dwelling with a walk-out basement, look-out or rear deck where so indicated in this Agreement, or vice versa. In the event this Agreement calls for a walk-out basement, look-out or rear deck and such is not possible or reasonable in the Vendor's opinion or in the event this Agreement does not call for a walk-out basement, look-out or rear deck and such is required, pursuant to final approved grading and engineering plans, the Purchaser shall accept a credit in the Purchase Price, or, pay the additional cost involved in constructing such walk-out basement, look-out or rear deck, as the case may be (such costs shall be absolutely determined by the Vendor).
- (e) The Purchaser acknowledges that certain lots within the subdivision may, at the Vendor's sole, absolute and unfettered discretion, require catch basins in the rear yard and associated leads, drainage systems, weeping pipe/sump pump systems, retaining walls, fencing, landscaping and other subdivision enhancement features, and the Purchaser covenants and agrees that in the event the Property contains any of the foregoing items, after Closing, the Purchaser shall maintain all such items in proper working condition. Additionally the Purchaser is advised that electricity transformers, street light poles, hydrants and other utility infrastructure will front onto or be located within certain lots (including the Property) within the Subdivision. The Purchaser agrees to accept the Property subject to any catch basins and associated leads, drainage systems, weeping pipe/sump pump systems, retaining walls, fencing, landscaping and other subdivision enhancement features, and that electricity transformers, street light poles and hydrants required pursuant to the municipally approved plans.
- (f) In the event the Purchaser completes this transaction and occupies the Dwelling at a time prior to the Vendor completing all of its work or construction within the Subdivision, the Purchaser covenants and agrees to permit the Vendor and its agents and subtrades to enter upon the Property for the purposes of completing work on the Property, an adjoining property or other properties in the Subdivision and the Purchaser shall not interfere with any work or construction being so performed by the Vendor, the Subdivider and their agents and subtrades. The Purchaser agrees that this covenant may be pleaded by the Vendor as an estoppel to any action or opposition by the Purchaser.
- (g) The Purchaser covenants and agrees that he shall pay to the Vendor for all extras, upgrades or changes ordered by the Purchaser in accordance with the terms of any documents/agreements pertaining to the purchase of said extras, upgrades or changes and the Purchaser further acknowledges and agrees that such payment is non-refundable in the event that this transaction is not completed as a result of any default hereunder of the Purchaser. Notwithstanding anything herein contained to the contrary, the Purchaser acknowledges and agrees that if, upon Closing, any of the extras, upgrades or changes ordered by the Purchaser remain incomplete in whole or in part or if the Vendor shall, in its sole discretion, determine that it will not provide extras, upgrades or changes or cannot complete the extras, upgrades or changes then there shall be no further liability or credited to the Purchaser that portion of the amount paid by the Purchaser in connection with such extras, upgrades or changes allocated to those extras, upgrades or changes which remain incomplete in whole or in part as aforesaid, as determined by the Vendor. The Purchaser further acknowledges and agrees that the amount so paid to the Purchaser (or for which, in the alternative, in the Vendor's discretion, the Purchaser received credit in the Statement of Adjustments) shall be accepted by the Purchaser as full and final settlement of any claim by the Purchaser with respect to the extras, upgrades or changes which remain incomplete as aforesaid. The Purchaser further acknowledges that the Vendor's liability with respect to such incomplete extras, upgrades or changes shall be limited to the return of the amounts referred to aforesaid and, thereafter, there shall be no further liability upon the Vendor in connection with such incomplete extras, upgrades or changes and upon such payment being made or credit being given, the Vendor shall be released from any and all obligation, claims or demands whatsoever with respect to such incomplete extras, upgrades or changes. In the event the Purchaser neglects to advise the Vendor forthwith upon request as to the Purchaser's selection of finishing specifications, or orders any extras, upgrades in interior finishings, or performs any work in or about the Dwelling which causes delay in the Vendor's construction operations, the Vendor may require the Purchaser to complete this transaction on the Closing herein set out without holdback of any part of the Purchase Price, on the Vendor's undertaking to complete any of the Vendor's outstanding work.
- (h) The Vendor is not responsible for shade difference occurring in the manufacture of items such as, but not limited to, finishing materials or products such as carpet, floor tiles, roof shingles, brick, cement board, aluminum or vinyl siding, bath tubs, water closets, sinks, stone, stucco and other such products where the product manufacturer establishes the standard for such finishes. The Vendor is also not responsible for colour variations or variations in material characteristics or features such as veining, grain or grain direction, knotting etc. in natural products or the finishes on natural products such as but not limited to marble, granite, hardwood flooring, kitchen cabinets, wood stair railings, spindles, trim, nosings, thresholds as well as stains or finishes applied to any of the aforesaid which colours may vary when finishes are applied to them. Nor shall the Vendor be responsible for shade difference in colour of components manufactured from different materials but which components are designed to be assembled into either one product or installed in conjunction with another product such as but not limited to toilet seats, toilets, bathtubs, cabinet finishes and paint and in these circumstances the product as manufactured shall be accepted by the Purchaser. Purchaser acknowledges and agrees that (i) carpeting may be seamed in certain circumstances and said seams may be visible; (ii) hardwood, laminate or other flooring materials may react to normal fluctuating humidity levels contributing to gapping or cupping, and (iii) there may be different levels of flooring which may require transition strips, nosings or thresholds, and the Purchaser agrees that in any of the foregoing eventualities are considered to be acceptable by industry standards and the Purchaser shall make no claim whatsoever against the Vendor in the event of same.
- (i) All dimensions and specifications on sales brochures and other sales aides are artists' concepts only and are approximate and subject to modification without prior notice at the sole discretion of the Vendor in compliance with the Ontario Building Code. The designation of door swings, including entrance doors and doors from the garage to the interior of the Dwelling, if any, in any schedules attached hereto or sales brochures and other sales aides are conceptual only and are subject to modification without prior notice at the sole discretion of the Vendor. The Purchaser acknowledges and agrees that attic hatches or access points may be located within any location determined by the Vendor in its sole discretion, including without limitation, within any hallway, room, closet or interior wall. The location of mechanical installations may not be as shown (or not shown, as the case may be) on sales documentation and will be located in accordance with approved plans and/or good construction practice and may result in room size or garage size reduction caused by the mechanicals being installed. The Purchaser acknowledges being advised by the Vendor that the Vendor has experienced a high rate of theft of air-conditioning units when they are installed prior to the Closing. Accordingly, the Purchaser acknowledges that if the Agreement herein calls for the Vendor to install an air-conditioning unit, the Vendor has the right to install that unit, in accordance with the Agreement, within 7 days after the Closing, weather permitting. The Purchaser shall not be entitled to any holdback on account of the Purchase Price notwithstanding that the air-conditioning unit is not installed at the Closing. Notwithstanding the foregoing, in the event that the Purchaser requires the air-conditioning unit to be installed prior to the Closing, the Purchaser shall make written request therefor, such request to be received not later than 30 days prior to the Closing by way of separate written request addressed to the Vendor's solicitor and the Purchaser acknowledges that the Purchaser shall assume all liability for the air-conditioning unit in the event that it is stolen after its installation prior to the Closing and the Vendor

Initials _____

shall not be obliged to replace same nor shall there be any adjustment in the Purchase Price with respect thereto.

- (j) In the case of the purchase of a townhome by the Purchaser (if applicable) the Purchaser acknowledges that: the concept plans displayed in the sales office and/or in promotional brochures or media (including any websites), do not necessarily represent any specific block to be built by the Vendor; the Vendor has not artistically rendered all block scenarios and combinations of model types available; final block plans will feature similar but not necessarily identical architectural details; variances from block to block will reflect, amongst other things, the number of units in respective blocks, final siting combinations of actual model types within respective blocks, roof designs that evolve in conjunction with the combination of various model types constituting specific blocks, unit stepping due to grading within respective blocks and the location of required partywalls and firewalls (if applicable) per respective block plan.
- (k) Where any portion of any fence is within 12 centimetres of the Property line, such fence shall be deemed not to be an encroachment at that point (the "**Permitted Encroachment**") and the Purchaser agrees to accept title to the Property and to complete the sale contemplated herein, without abatement of the Purchase Price. If any portion of any fence is not deemed to be a Permitted Encroachment (an "**Unpermitted Encroachment**") then the Purchaser shall complete the transaction herein either upon the Vendor's undertaking to take all reasonable lawful steps to remove the Unpermitted Encroachment; or, at the Vendor's sole option, upon an abatement in the Purchase Price, such abatement to be calculated by multiplying the Purchase Price by the ratio of the area of the Unpermitted Encroachment to the total area of the Property. Despite anything hereinbefore set out, the whole of any fence erected by any governmental authority, utility or railway or pursuant to any Subdivision, Site Plan or Development Agreement shall be deemed to be a Permitted Encroachment and the Purchaser agrees to maintain all such fencing to the satisfaction of the appropriate authority.
- (l) Where a dwelling type has a sunken foyer, landing or hallway leading to a front porch (at the front door entry), the ceiling area below the porch slab and other relevant areas will be reduced and this height may vary up or down, caused by the number of risers from the main floor to the dropped landing, as per applicable plan. Notwithstanding that the sales aids, such as brochure plans or sketches may refer to these areas as cold rooms, storage areas, cantinas or fruit cellars, they shall be treated and referred to as crawl space, notwithstanding that the Purchaser may be desirous of using this space for other purposes. The Purchaser hereby acknowledges these facts and accepts the Dwelling as built and will make no claims whatsoever relevant thereto. Furthermore, any reference to ceiling heights in this Agreement, the schedules attached hereto or in sales material, if any, shall mean the approximate height and such heights will be reduced by sound attenuation features, finishes of floors and ceilings and installations such as bulkheads, etc..
- (m) In the event that the Dwelling includes stucco to be installed on the exterior of the Dwelling, the Purchaser acknowledges that there may be a variance or unevenness of up to one-half of an inch (1/2") in a ten foot (10') span, which the Purchaser agrees to accept, without objection or claim for compensation. In the event that the Dwelling includes stucco to be installed on the exterior of the Dwelling, the Purchaser acknowledges that there may be variance in the colour of such stucco and that the Vendor shall choose, in its sole, absolute and unfettered discretion, the texture of such stucco, and the Purchaser agrees to accept same without objection or claim for compensation.
- (n) The Purchaser acknowledges and agrees that drainage holes may be required, as determined and where required by the Vendor, on all or any of the exterior finishing and/or cladding of the Dwelling.

4. RENTAL EQUIPMENT

Unless expressly provided in this Agreement, the hot water heater/tank and related equipment, any other equipment included in any schedule attached hereto as rental equipment, and any equipment determined by the Vendor to be rental equipment (the "Equipment") for the Dwelling, if any, is not included in the Purchase Price and shall remain chattel property. The Purchaser acknowledges that (i) the Equipment may be non-owned (ii) the terms governing the lease/rental for the Equipment will be provided by the Vendor prior to closing and the Purchaser may be required to execute a lease/rental document containing the terms prior to closing; and (iii) the terms of the lease/rental may contain a buy-out option allowing the Purchaser to purchase the Equipment if desired. If any provider of the Equipment no longer rents the Equipment and if arrangements are not made with another supplier for the installation of the Equipment on a rental basis, then notwithstanding anything to the contrary in this Agreement, the Purchaser shall pay, as an adjustment on closing, the cost of the Equipment, such cost to be determined by the Vendor. The Purchaser acknowledges and agrees that it shall only utilize the hot water heater/tank supplied by the Vendor within and upon the Property and the Purchaser is prohibited from installing or utilizing any other hot water heater/tank, without the Vendor's prior written consent.

5. COMPLETION AND ONTARIO NEW HOME WARRANTIES INSPECTION

- (a) The Purchaser or its designate shall inspect the Dwelling, such inspection hereinafter referred to as the Pre-Delivery Inspection (the "**PDI**") prior to the Closing Date with a representative of the Vendor at a time appointed by the Vendor and the parties shall indicate on the face of the Warranty Act's Certificate of Completion and Possession Form (the "Certificate"), the approval of the Purchaser, which shall be subject only to the completion of seasonal work, and any items uncompleted, and listed thereon (or on an addendum thereto), and save as to such list the Purchaser shall be conclusively deemed to have accepted the Dwelling as complete in accordance with this Agreement. On or before the PDI, the Vendor shall provide the Purchaser with a Homeowner Information Package that is available from the Tarion Warranty Corporation ("**Tarion**"). The Vendor will complete all matters set out in the said Certificate as soon as reasonably practicable. Further, the Vendor agrees to rectify any defects in materials or workmanship covered by the Warranty Act's warranty issued to the Purchaser as soon as reasonably practicable after the same will have been called to the Vendor's attention by notice in writing and in accordance with the guidelines of Tarion. Except for the aforementioned inspection with the Vendor's representative, the Purchaser shall not enter (and shall not direct or cause anyone to enter) the Property and the Dwelling until the Purchaser has completed his obligations under this Agreement on the Closing Date. The Purchaser shall provide the Vendor with written notice, at least 5 days prior to the date appointed by the Vendor for the PDI, irrevocably appointing the Purchaser's designate, if any. The Purchaser acknowledges that: a Homeowner Information Package is available from Tarion Warranty Corporation (including from the Tarion website); the Vendor has/will deliver to the undersigned a Homeowner Information Package as provided by Tarion Warranty Corporation on or before the date of the PDI; that the Vendor currently intends to provide such copy by way of email containing the Homeowner Information Package or a URL link to the Homeowner Information Package; and the Purchaser shall execute any confirmation or statements confirming receipt of the Homeowner Information Package in accordance with Tarion's requirements.
- (b) The completion of the foregoing inspection and the preparation and endorsement of the Certificate are conditions of the Vendor's obligation to complete this transaction. Failure by the Purchaser to attend at the appointed time for the inspection and to complete the Certificate shall be deemed to be a default by the Purchaser under this Agreement. The Vendor, at its sole option, may thereupon either terminate the transaction, or may elect to complete the Certificate on behalf of the Purchaser. The Purchaser hereby irrevocably nominates, constitutes and appoints the Vendor or any of its authorized signing officers to be and act as his lawful attorney in the Purchaser's name, place and stead for this purpose.
- (c) The Purchaser agrees to forthwith upon request do all acts and execute and deliver all documents, both before and after Closing, as may be required by the Vendor or the relevant municipality (the "**Municipality**") in connection with the acceptance of the subdivision as a whole by the Municipality.
- (d) Keys will be released to the Purchaser at the construction site or the sales office or the head office of the Vendor, as the Vendor in its absolute discretion determines, unless otherwise specifically agreed in writing between the Vendor and the Purchaser. The Purchaser agrees that the Vendor's advice that keys are available for release to the Purchaser constitutes a valid tender of keys on the Purchaser. Upon completion of this transaction, if the Purchaser fails to attend to pick up the keys by five o'clock (5:00) p.m. on that day, the Vendor may retain the keys and release same to the Purchaser on the next business day (in this Agreement the term "business day" or "business days" shall mean Monday to Friday, excluding statutory holidays in the Province of Ontario).

6. TITLE

- (a) Provided the title is good and free from all encumbrances except as herein provided, and except as to building and other restrictions, and to any easement or right-of-way granted or to be granted for installation and/or maintenance of services, telecommunication, cable television systems, and all related or appurtenant equipment, mutual driveways, and for maintenance and repair of adjoining dwellings, if applicable. Furthermore, title to the Property may be subject to encroachments by portions of the buildings located on

Initials _____

abutting lands, including eaves, eavestroughing, downpipes, or other attachments to the roofs, footings, drainage pipes, utility meters and other projections of the buildings, and the Purchaser further acknowledges that portions of the Dwelling may encroach onto abutting lands where the right to do so exists. The Purchaser accepts legal access to the subject Property even though it may be restricted by 0.3 metre reserves owned by the Municipality and not yet dedicated as public highway. The Purchaser is not to call for the production of any title deeds, abstract or other evidence of title except as are in the possession of the Vendor. The Purchaser is to be allowed 60 days prior to the Closing, to examine the title at his own expense and if, within that time, any valid objection to title is made in writing to the Vendor which the Vendor shall be unable or unwilling to remove and which the Purchaser will not waive this Agreement shall, notwithstanding any intermediate act or negotiations be void and the deposit monies shall be returned, with interest, and the Vendor and the Broker shall not be liable for any damages or costs whatsoever. Save as to any valid objection so made within such time, the Purchaser shall be conclusively deemed to have accepted the title of the Vendor to the Property. The Purchaser acknowledges and agrees that the Vendor shall be entitled to respond to some or all of the requisitions submitted by the Purchaser through the use of a standard title memorandum or title advice statement prepared by the Vendor's solicitors and that the same shall constitute satisfactory manner of responding to the Purchaser's requisitions. Further, the Purchaser agrees that in the event that any valid requisition is not sufficiently answered by the Vendor, then the requisition shall be deemed sufficiently answered if a title insurance policy, available for issuance to the Purchaser by any company which issues title insurance policies in Ontario, would insure over the title matter which is being requisitioned.

- (b) The Purchaser agrees to accept the Property subject to Municipal regulations and restrictions now or hereafter affecting the ownership or use of the Property and the Purchaser shall observe and comply with the said regulations and restrictions and with the terms and obligations imposed by the Subdivision Agreement. The Purchaser agrees to accept title to the Property subject to any easements or licences for the installation of the maintenance of public or other utilities including, without limitation, telephone, electricity, gas, sewer, sump pumps, water and cable television, as well as any rights or easements reserved by the Vendor and/or granted in favour of other lands for maintenance purposes, drainage and roof overhangs, downpipes, footings, drainage pipes, sump pumps, utility meters and other projections of the Dwelling, if necessary on or about the Property. The Purchaser shall also accept title to the Property subject to any rights of entry in favour of the Subdivider, the Vendor, the Municipality or any other utility/service provider or public or private governmental authority. The Purchaser shall execute any easements required for the said purposes upon being requested by the Vendor both before or after Closing. The Purchaser acknowledges that the Deed or Transfer of the Property may reserve such rights and easements. In the event the Municipality or any other governmental authority or the Vendor requires the granting of maintenance and/or private drainage easements which have not been created on or before Closing, the Purchaser shall execute and deliver to the Vendor on Closing an Acknowledgement and Direction authorizing and directing the Vendor to register after Closing any such easements on behalf of the Purchaser. The Purchaser agrees to accept title to the Property subject to any easements, rights of way, licenses, agreements with the local municipality, regional or county municipality or other tier of municipal government having jurisdiction with respect to future services to be installed, or any other purpose.
- (c) In the event the Property abuts land owned by any government, utility, or railway such authority may require fences, entrance gates or other structures to be located within the Property line and the Purchaser agrees to accept same and agrees to maintain same, if required by such authority.
- (d) The Purchaser acknowledges that title may be conveyed directly from the Subdivider of the lands, and not the Vendor, and the Purchaser hereby releases the Subdivider from all obligation, liability and responsibility whatsoever arising out of or associated with the construction of the Dwelling and installation of all other improvements within the lot boundaries, and the Purchaser agrees to execute and deliver on Closing a separate acknowledgment and release in favour of the Subdivider to this effect.
- (e) In the event any mortgages are outstanding on Closing the discharge of which is the Vendor's obligation, the Purchaser agrees to accept the Vendor's solicitor's undertaking to obtain and register the discharge of the same within a reasonable period of time after Closing in full satisfaction of the Vendor's obligation in that regard.
- (f) The Purchaser agrees to provide the name, address and telephone number of his solicitor to the Vendor or its solicitor in writing no later than 60 days prior to the Closing. Should the Purchaser fail to provide this information and/or during such 60 day period change solicitors, the Purchaser may be charged a fee plus Applicable Taxes on the Statement of Adjustments, as determined by the Vendor and/or its solicitor. Prior to Closing, the Purchaser covenants not to register this Agreement or any other document on title to the Property.
- (g) The Purchaser acknowledges and agrees that it shall not have the right to direct title to the Property other than to the parties comprising the Purchaser in this Agreement. The Vendor may (but shall have no obligation) permit the Purchaser to direct title into the name of his/her spouse or child provided the Purchaser makes such request in writing to the Vendor at least 90 days prior to the Closing Date and the Purchaser provides to the Vendor a statutory declaration confirming that such person(s) is/are his/her spouse or child or such other evidence as the Vendor may require. In the event the Vendor permits any title direction as provided for herein, the Purchaser shall pay the Vendor's solicitors legal fee of \$500 plus Applicable Taxes with respect to such title change, and notwithstanding any such title direction(s), the Purchaser shall continue to be contractually bound by all the terms and conditions of this Agreement.
- (h) If, on or after registration of the Plan of Subdivision, the lot number or municipal address of the Property is changed, the Purchaser agrees to accept such variation in lot number and municipal address and this Agreement shall be read with all amendments required thereby.
- (i) The Purchaser agrees to accept title to the Property subject to any Certificates of Property Use, Notice of Requirement or other notices or directives of any governmental authority, including, without limitation the Ministry of the Environment, provided that the Vendor or the Property, as the case may be, is in compliance thereof.

7. **SUBDIVISION AGREEMENT REQUIREMENTS**

- (a) The Purchaser acknowledges and agrees that title may on Closing be subject to one or more subdivision or other development agreements and that the Subdivider has agreed at its own expense to construct, install and pay for roads, sanitary sewers, water mains and all other services in accordance with the requirements of the Municipality, which the Vendor herein is not responsible to construct, install or pay for. The Purchaser agrees that the Vendor shall not be obligated on Closing or thereafter to obtain releases of such subdivision or other development agreements provided that the same have been complied with as of the Closing and the Purchaser shall satisfy himself as to compliance.
- (b) The Purchaser acknowledges receipt of notice from the Vendor that the Vendor and or the Subdivider may apply for a re-zoning with respect to blocks or lots not purchased hereunder as laid down by the Plan of Subdivision or with regard to the lands adjacent to or near the lands laid down by the Plan of Subdivision, and the Purchaser, the Purchaser's successors and assigns, shall consent to any such application and agrees that this paragraph may be pleaded as a bar to any objection by the Purchaser to such re-zoning. The Purchaser covenants to include this clause in any conveyance, mortgage or disposition of the Property and to assign the benefit of such covenant to the Vendor.
- (c) The Purchaser agrees that the relevant governing authorities and/or the Subdivision Agreement may require the Vendor to provide the Purchaser with certain notices ("**Notices**"), including, without limitation, notices regarding land usage, landscaping, maintenance of fencing, school transportation, noise and vibration warning resulting from existing or proposed highways and public transportation systems or corridors, railways, garbage, buffers, school pick-up, transit routes, bus-stops and/or shelter locations, in some instances the absence of door-to-door mail delivery, the location of "super mailboxes", and in general, any other matter that may be deemed by the Municipality to inhibit the enjoyment by the Purchaser of this Property. Such Notices, when available, may be delivered to the Purchaser in accordance with the notice provisions herein and delivery in accordance with any methods described in said notice provisions shall be deemed to constitute appropriate notification of the Purchaser. The Purchaser agrees to be bound by the contents of any such Notices and covenants to execute forthwith upon request, an acknowledgment containing such Notices if and when requested to do so by the Vendor. In the event the Subdivision Agreement or other development, site plan or similar agreement is not registered as of the date of acceptance of this Agreement, and therefore the Notices are not yet available, or if after they are available, they are amended by the Municipality, or are inadvertently omitted or misquoted by the Vendor and if the Municipality requires the Purchaser to receive a copy of the Notices, then a copy of the Notices as revised as necessary, shall be mailed to the Purchaser's address as provided for in this Agreement or to the Purchaser's solicitor and such mailing shall be deemed to constitute appropriate notification. Without limiting the generality of the foregoing, to the extent that any Notices are

Initials _____

provided to the Purchaser by the Vendor after this Agreement has been made, such Notices shall be deemed to have been included in this Agreement at the time that this Agreement has been made. The Purchaser acknowledges and agrees that any Notices and warning clauses may be registered on title to the Property, at the sole and absolute discretion of the Vendor. Purchasers/tenants are advised that despite the inclusion of noise control features in this development area and within dwellings, noise levels from increasing road traffic from nearby roadways may be of concern occasionally interfering with some activities of the dwelling occupants.

8. AFTER CLOSING

- (a) In the event that after taking possession of the Dwelling, the Purchaser shall complete and/or install any additions and/or improvements such as, but not limited to, porches, patios, plantings, paved driveways, pools or hot tubs, curbs or fences which are located within 6 feet of an external wall or within any area which interfere with the Vendor or Subdivider installing any required services, the Purchaser will remove such addition and/or improvements within 5 business days of written request from the Vendor and prior to the Vendor taking any corrective actions which it is required to take.
- (b) In the event that after taking possession of the Dwelling, the Purchaser shall complete and/or install any improvements, additions or alterations thereto, including, but not limited to, finishing basement, wallpapering, cabinetry and/or mouldings and/or finishings, porch tiles or finishes, pools or hot tubs the Purchaser shall be required to remove such improvements, additions or alterations at his own expense, in the event that the Vendor shall be required to carry out any repairs or replacements to the Dwelling in the area of such improvements, additions or alterations.
- (c) The Purchaser acknowledges that grading and sodding shall be done between June and October (weather permitting and subject to availability of supplies) of any year as per the Vendor's scheduling program. The Purchaser agrees that he shall be solely responsible for watering and general maintenance of sod from the Closing or from the date that sod is laid, whichever shall be the later, and the Vendor shall have no obligation in that regard. In the event the Vendor is, for any reason, required to replace laid sod, the Vendor shall not be obligated to do so until payment has been made therefor by the Purchaser and if so replaced, the Purchaser agrees to reimburse the Vendor for the costs and expenses of same as determined by the Vendor, which costs and expenses may be deducted from the Security Deposit at the Vendor's sole, absolute and unfettered discretion. Further, the Purchaser acknowledges that the order of closing of the Property and/or the order of completion or closing of other lots sold by the Vendor is not indicative of the order of sodding of the Property and said other lots.
- (d) The Purchaser covenants to occupy the Dwelling forthwith after Closing. The Purchaser agrees not to finish the whole or any part of the basement of the Dwelling for a period of 24 months after the Closing or such longer period which is equivalent to the warranty period under the Warranty Act for basement repairs. The Purchaser hereby releases the Vendor from any liability whatsoever in respect of water damage to basement improvements and chattels stored in basement resulting from water seepage or leakage, including any consequential damages arising therefrom.
- (e) The Purchaser acknowledges that the Vendor has a master key for the subdivision and in the event that the Purchaser wishes to change any locks, he may do so, at his own expense, any time after Closing.
- (f) If settlement occurs due to soil disturbances around the Dwelling, the walkways, driveways and sodded areas, all minor settlements shall be the responsibility of the Purchaser, and the Vendor will rectify any major settlement once only, and such work, unless of an emergency nature, will be completed when reasonably feasible and according to the Vendor's work program and availability of materials and tradesmen's services. The Vendor is not responsible for any damage to the Dwelling which the Vendor considers of a minor nature by reason of such settlement.
- (g) No request by the Purchaser for homeowner service will be processed by the Vendor unless such request is in writing other than emergency service, such as no heat, water or electricity. In the event the Vendor is requested by the Purchaser to perform a homeowner service call for repairs relating to construction or work performed by the Vendor and the Vendor determines in its sole discretion that such repair is required due to any negligent act or omission either through the neglect or omission of the Purchaser, the Purchaser shall pay to the Vendor the sum of \$350.00 per homeowner service call, plus the cost of all materials utilized by the Vendor in making such repair, plus Applicable Taxes thereon.
- (h) The Purchaser agrees that after Closing, if required by the Municipality or any public or private utility such as the local electric authority, gas company, telecommunication or television system provider he will grant an easement for the installation and maintenance of sewers, water mains, lines or any other similar installations.

9. BREACH OF CONTRACT

- (a) Any breach by the Purchaser of any of the provisions of this Agreement shall entitle the Vendor, in addition to any rights or remedies that the Vendor may have in law or otherwise, to give notice to the Purchaser declaring this Agreement null and void, whereupon all deposit monies paid hereunder, and any monies paid for extras, shall be forfeited to the Vendor as liquidated damages and not as a penalty.
- (b) The Purchaser represents to the Vendor upon which representation the Vendor has relied in accepting the Purchaser's offer that he is purchasing the property for his own personal use and not for short term speculative purposes. Prior to Closing the Purchaser covenants and agrees not to post any signs for sale, or list the Property for sale, or advise others that the Property is or may be available for sale, offer for sale or sell, the Property or to enter into any agreement, conditional or otherwise, to sell the Property, or any interest therein, nor to assign this Agreement or any interest herein, or the benefit thereof, nor to mortgage, deal with or in any way encumber the premises. The Purchaser will not any time prior to completing this transaction, register this Agreement, or any notice thereof, whether by Caution or otherwise, or register a notice of Purchaser's lien against the Property. Any breach of the foregoing shall constitute a breach of this covenant which shall, at the Vendor's sole option, entitle the Vendor to terminate this Agreement and the Vendor shall be entitled to retain the deposit monies as liquidated damages and not as penalty in addition to and without prejudice to any other remedy available to the Vendor arising out of such default and the Purchaser shall have no further right to or interest in the Property.

10. UNLAWFUL WORKS

- (a) In the event that the Purchaser shall without the consent in writing of the Vendor, enter upon the Property or the Vendor's development and/or carry out changes or additions to the Dwelling (the "Unlawful Works") being constructed by the Vendor, the Purchaser will forthwith pay to the Vendor the amount incurred by it in order to correct any damages caused by the installation or existence of the Unlawful Works including, without limiting the generality of the foregoing, time lost by the resulting delays and interest on monies invested, and at the Vendor's option it may declare this Agreement null and void. In addition to the foregoing, if the Unlawful Works shall be determined as not complying with the statutes, by-laws or regulations applying thereto, the Vendor shall carry out any required work to remedy any such non-compliance at the expense of the Purchaser plus an administration fee to be determined by the Vendor all of which the Purchaser shall pay to the Vendor forthwith upon written request for payment for same and/or at the option of the Vendor, it may declare this Agreement null and void. The Purchaser agrees that anything constructed by the Vendor, which is not accessible due to the Unlawful Works shall not be covered under the Warranty Act's warranties. The Purchaser shall not enter upon the Property at any time without the consent in writing of the Vendor or accompanied by a representative of the Vendor. Failure to comply with the foregoing shall constitute a trespass by the Purchaser on the Property and will entitle the Vendor to bring criminal or civil proceedings for such trespass against the Purchaser. In respect of any entry with the Vendor's prior written consent, the Purchaser agrees to comply with all regulations under the Occupational Health & Safety Act, including the wearing of head and foot protection and such other safety apparel as designated by the Vendor. **THE PURCHASER AGREES TO INDEMNIFY THE VENDOR AGAINST ANY DAMAGES, LOSSES, FINES AND CONSTRUCTION DELAYS INCURRED AS A RESULT OF NON-COMPLIANCE WITH THIS PROVISION BY THE PURCHASER BOTH AGAINST THE PROPERTY AND ANY OTHER PROPERTIES OR DWELLINGS AFFECTED BY ANY NON-COMPLIANCE WITH THE TERMS HEREOF AND ANY TRESPASS ONTO THE PROPERTY AND THE VENDOR'S DEVELOPMENT PRIOR TO THE CLOSING DATE.**
- (b) In the event that the Vendor shall choose the option as set forth above to declare the Agreement null and void, it shall be entitled to

Initials _____

retain the Purchaser's deposit paid and the value of the Unlawful Works. The parties agree that the damages which may be suffered by the Vendor as a result of the Unlawful Works cannot be assessed monetarily and the retention of the deposit and Unlawful Works, shall be deemed to be liquidated damages and not a penalty. **THE PURCHASER ACKNOWLEDGES THAT THE UNLAWFUL WORKS SHALL NOT BE COVERED UNDER THE WARRANTY ACT'S WARRANTIES.**

- (c) The Purchaser covenants and agrees that it will not be entitled nor permitted to enter upon the Property prior to the Closing to supply any material and/or to perform any work or labour to or on the Dwelling or Property respectively. The Purchaser further covenants and agrees that the Vendor will not contract for the supply and installation of extras to the Dwelling to be constructed other than by way of written contract on a specific form supplied by the Vendor for that purpose within fourteen 14 days of the acceptance of this Agreement.

11. CONTRACT

The deposit monies are expressly deemed to be deposit monies only, and not partial payments. Default in payment of any amount payable pursuant to this Agreement on the date or within the time specified, shall constitute substantial default hereunder, and the Vendor shall have the right to terminate this Agreement and forfeit all deposit monies in full as liquidated damages and not as a penalty. Without prejudice to the Vendor's rights as to forfeiture of deposit monies as aforesaid, and in addition thereto, the Vendor shall have the right to recover from the Purchaser any monies owing to the Vendor pursuant to this Agreement and not paid to the Vendor in accordance with the terms hereof and/or all additional costs, losses and damages arising out of default on the part of the Purchaser pursuant to any provision contained in this Agreement, including interest thereon from the date of demand for payment at the rate of 24% per annum, calculated daily, not in advance, until paid. In the event this Agreement, in future, is amended in order to accelerate the Closing of the transaction or to change or alter the construction specifications of the Dwelling by giving the Purchaser a credit or reduction against the Purchase Price and the Purchaser fails to complete the transaction, all damages shall be assessed as if such amendment was not entered into. In the event any one or more of the provisions of this Agreement or any portion or portions thereof are invalid or unenforceable, the same shall be deemed to be deleted herefrom and shall not be deemed to affect the enforceability or validity of the balance of this Agreement. The Purchaser, if required by the Vendor, shall execute and deliver on Closing one or more covenants incorporating the terms hereof. There is no representation, warranty, collateral Agreement or condition affecting this Agreement or the Property, or supported hereby, except as set forth herein in writing. In the event there is a conflict between any term(s) in this Agreement, the Vendor shall determine which conflicting term(s) prevail(s). The Purchaser acknowledges and agrees that the covenants and obligations of the Vendor contained in this Agreement shall be those of the Vendor only and should the Vendor represent or act as trustee or agent on behalf of a beneficiary or principal (whether disclosed or undisclosed) in executing this Agreement, such beneficiary or principal shall have no liability under this Agreement, such liability being restricted to the Vendor only. All buildings and equipment shall be and remain at the Vendor's risk until Closing. In the event of any damage to the Dwelling, however caused, the Vendor shall be entitled to the insurance proceeds payable under any insurance policy coverage on the Dwelling. Deed to be prepared at Vendor's expense, and shall be executed by the Purchaser if required by the Vendor and shall be registered forthwith on Closing at the Purchaser's expense. The Purchaser shall pay the Vendor's solicitor's fees in the amount of \$500.00 (plus Applicable Taxes and disbursements) for each letter or other form of notice sent to the Purchaser or the Purchaser's solicitor relating to any default by the Purchaser.

12. COLOUR AND MATERIAL SELECTION

- (a) Wherever in this Agreement the Purchaser has the right to choose colours or materials, he shall do so within 7 days after notification by the Vendor and the Purchaser shall make his selection of such colours and/or materials, whatever the case may be, from the Vendor's samples at the Vendor's designated place of selection for the subject project (or such other location that may apply from time to time) and list same on the Vendor's colour selection form.
- (b) In the event that the Purchaser shall desire to select colours or materials from other than the Vendor's samples, the Purchaser must negotiate such colours or materials directly with the Vendor or the Vendor's subtrade or supplier as directed by the Vendor and attend to payment of any additional cost as a result of such choice to the Vendor or the Vendor's subtrade or supplier directly, as directed by the Vendor.
- (c) In the event that the Purchaser shall have made a choice of colours and/or materials from either the Vendor's samples or otherwise as aforesaid and because of lack of supply or other reasons the installation of such colour choice and material cannot be completed in accordance with the Vendor's construction schedule, the Purchaser shall choose alternate colours and materials within 3 days of notification by the Vendor and in the event the Purchaser fails to make an alternate selection as aforesaid, the Vendor shall have the option of choosing the colours and materials and the Purchaser shall be obligated to accept same.
- (d) In the event that by the Closing Date the installation of the selected colours and upgraded materials to be performed by the Vendor or its subtrade(s) has not been completed, and as a result thereof the Dwelling has not been completed, then the Purchaser shall, notwithstanding such incomplete work, complete the transaction on the Closing Date and shall pay the full amount required to be paid on Closing in accordance with this Agreement, notwithstanding that an occupancy permit may not be available as a result thereof.
- (e) In the event that the Purchaser shall not have made his selection within 10 days after notification by the Vendor or an extended date acceptable to the Vendor, then the Vendor shall have the option of choosing the colours and materials for and on behalf of the Purchaser and the Purchaser agrees to accept same.
- (f) In the event that the Purchaser has installed or has requested the Vendor to install a different floor covering than that which the Vendor would normally install in the dwelling, then the Purchaser agrees that if any defects should come to light for which the Vendor is normally responsible and repairs to which require the removal of the said floor covering, the Vendor will not be responsible to effect such repairs. For purposes of this Agreement "floor covering" shall mean any type of finished floor covering which is normally placed on the sub-floor and without limiting the generality of the foregoing, shall include tile, hardwood, marble, terrazzo and carpet.
- (g) Where omissions occur on the original colour selection sheet, the Purchaser acknowledges that selection by the Vendor will be final.
- (h) Upgrades listed on a standard colour chart will not be deemed to be part of the Agreement.
- (i) The Purchaser agrees that if after having made the original colour selections the Purchaser does make a change erroneously or otherwise, he will be deemed responsible for all errors resulting from any double selections.
- (j) The Purchaser further agrees that in the event that the Vendor has preselected colours prior to the purchase herein of the Property, the prescribed colours shall be final notwithstanding that the Purchaser may have completed a colour selection/chart.
- (k) In the event that any of the terms and conditions stated on a contract, addendum or schedule requesting upgrades or extras (the "Purchaser's Extras Contract") are in conflict or contradiction of any terms or conditions stated in this Agreement, it is hereby agreed that the terms and conditions stated on the Purchaser's Extras Contract shall take precedence over the terms and conditions of this Agreement provided such provisions do not conflict with the provisions of the Tarion Addendum and Statement of Critical Dates annexed hereto, in which case the provisions of the Tarion Addendum and Statement of Critical Dates annexed hereto shall be read to form part of the Purchaser's Extras Contract in the place and stead of the conflicting or contradictory provisions thereof. Without limiting the foregoing, the Vendor and Purchaser agree that the provisions of the Tarion Addendum and Statement of Critical Dates annexed hereto shall prevail over any provision contained in this agreement, in any amendment to this agreement or in any other document between the vendor and purchaser in relation hereto that derogates from, conflicts with or is inconsistent with the provisions of the Tarion Addendum and Statement of Critical Dates annexed hereto.

13. MODEL HOMES

- (a) The Purchaser acknowledges that he has purchased the Dwelling on the basis of plans appended to this Agreement and not from a model, vignette or sales office samples. The Purchaser acknowledges that the model homes, if any, may have items installed for decor purposes, such as, but not limited to, upgraded flooring materials, ceramic tile, hardwood, carpet, paint, kitchen cabinets, countertops, lighting and fixtures, driveways, walkways, railings and pickets, skylights, entry doors, interior doors, paneling, wallpaper, window treatment, drapes, curtains, plumbing supplies, intercom systems, alarm systems, appliances, landscaping, underground sprinkler systems, underground lighting, decks and finished basements. The Purchaser acknowledges and agrees that

Initials _____

these decor items will not be included in the Purchase Price and that the contract will consist of only those items listed on Schedule "A".

- (b) Notwithstanding anything herein written, if at the time that this Agreement is executed, the dwelling constructed on the Real Property has already been substantially completed, the Purchaser shall purchase the Real Property in an "as built" condition rather than in accordance with any other representations herein contained.
- (c) Furthermore, in the event that the Dwelling has been used as a model or show home, the Purchaser acknowledges that the subject premises has been used extensively as a "Model" of "Show" home, and as such, has been subjected to the normal wear and tear associated with that purpose. Unless otherwise specifically agreed in writing, no refinishing shall be done by the Vendor on the subject premises and the purchaser agrees to accept the dwelling on closing on an "as-is" basis. For the purposes of clarity only, and without restricting the generality of the foregoing, the Purchaser hereby waives any claim in respect of scratched floors, counters or plumbing fixtures; or, sun-faded paint and stain colours.

14. **HST CLAUSE**

The Purchaser and Vendor agree that the harmonized sales tax (the "HST") applies to this transaction and the Purchase Price includes the HST, net of the federal and Ontario new housing rebates or the like (collectively the "Rebate"). The Purchaser shall assign in a form required by the Vendor and/or by any of the Government of Canada, Government of Ontario and/or any other governmental and/or tax authority (collectively, the "Government") to the Vendor all of its right, title and interest in the Rebate to which the Purchaser is entitled. In connection with such assignment, the Purchaser shall deliver to the Vendor, upon request by the Vendor, on or after the Closing Date, such application, documents and affidavits as may be required by the Vendor and/or the Government to establish the Purchaser's entitlement to the Rebate. If the Purchaser is not entitled to the Rebate for any reason whatsoever or if the Rebate is reduced or withdrawn by the Government and not replaced with an amount equivalent to the amount of the Rebate to which the Purchaser is entitled by the Government or if the Rebate is not or cannot be assigned to the Vendor or the Rebate is claimed and payment/credit of the Rebate to the Vendor is denied by the Government then, the Purchaser shall forthwith upon demand by the Vendor pay to the Vendor an amount equal to the Rebate or the amount so reduced or withdrawn and until so paid, the amount of the Rebate shall form a charge against the Property which charge shall be recoverable by the Vendor in the same manner as a mortgage in default. If the Vendor does not receive the full benefit of the Rebate for any reason whatsoever, whether or not as a result of the Purchaser's acts or omissions, the Purchaser shall indemnify and save the Vendor harmless in the amount that the Vendor would have been entitled to had such Rebate been received, together with all interest and penalties thereon, and all losses, costs, damages and liabilities which the Vendor may suffer, incur or be charged with in connection therewith, as a result of the Purchaser's failure to qualify for the Rebate, or as a result of the Purchaser having qualified initially but being subsequently disentitled to the Rebate, or as a result of the inability to assign the benefit of the Rebate to the Vendor (or the ineffectiveness of the documents purporting to assign the benefit of the Rebate to the Vendor), which indemnity shall survive the Closing Date. Notwithstanding anything herein contained to the contrary, the Vendor shall have the right to register a Vendor's Lien for the amount of the Rebate against the Property following the Closing Date to secure the Vendor's entitlement to the Rebate as herein provided. The Purchaser acknowledges and agrees that the Purchaser shall not be entitled to any refund, credit or abatement in any manner whatsoever should the HST, or any portion thereof, not apply to this transaction for any reason whatsoever. The HST that is included in the Purchase Price is based on the federal portion and the provincial portion of the HST at the rates of 5% and 8%, respectively. If either or both of the rates increase, the Purchaser shall be responsible for the increase and shall pay same as an adjustment on the Closing Date, and if either or both of the rates decrease, the Purchaser shall not be entitled to any abatement or reduction of the Purchase Price. Notwithstanding that the Purchase Price is inclusive of the HST net of the Rebate as aforesaid, the Purchaser, shall, at the Purchaser's own cost and expense, be responsible for the payment of the HST and all other taxes, value added taxes, sales taxes, use taxes or transfer taxes and any increases thereof which may be applicable (collectively the "Applicable Taxes") on all closing adjustments and amounts payable for extras, changes, upgrades, fees and charges.

If the Vendor believes, for whatever reason, that the Purchaser does not qualify for the Rebate, regardless of any documentation provided by or on behalf of the Purchaser (including any statutory declaration sworn by the Purchaser) to the contrary, and the Vendor's belief or position on this matter is communicated to the Purchaser or the Purchaser's solicitor on or before the Closing Date, then notwithstanding anything hereinbefore or hereinafter provided to the contrary, the Purchaser shall be obliged to pay to the Vendor (or to whomsoever the Vendor may in writing direct), as an adjustment on the Closing, an amount equivalent to the Rebate, in addition to the Purchase Price. In those circumstances where the Purchaser maintains that he or she is eligible for the Rebate despite the Vendor's belief to the contrary, the Purchaser shall (after payment of the amount equivalent to the Rebate as aforesaid) be fully entitled to file the rebate form directly with (and pursue the procurement of the Rebate directly from) the Canada Revenue Agency.

15. **AGREEMENT CONDITIONAL**

This Agreement and the transaction arising therefrom are conditional upon compliance with the provisions of the Planning Act of Ontario, and amendments thereto at the Vendor's expense.

16. **AGREEMENT NOT TO BE REGISTERED**

The Purchaser acknowledges this Agreement confers a personal right only and not any interest in the Property and that the registration against title of any notice or caution or other reference to this Agreement or his or her interest is likely to cause inconvenience and prejudice or irreparable harm to the Vendor and other purchasers of dwellings within the Subdivision. If any such registration occurs, the Vendor may terminate this Agreement forthwith and take full forfeiture of the Purchaser's deposits as liquidated damages and not as a penalty. Further, the Purchaser hereby irrevocably consents to a court order removing such registration and agrees to pay all Vendor's costs and expenses in obtaining such court order including, but not limited to, fees of its solicitors on a full indemnity basis together with any Applicable Taxes thereon. Additionally, the Purchaser hereby irrevocably nominates, constitutes and appoints the Vendor or any of its authorized signing officers to be and act as his lawful attorney in the Purchaser's name, place and stead, without liability or claim, for the purpose of removing any such registration from title.

17. **TENDER**

Any tender of documents or money may be made by the Vendor upon the Purchaser hereto or upon the respective solicitor, will be deemed to be good and valid if made in accordance with the provisions of paragraph herein headed "ELECTRONIC REGISTRATION". The Vendor shall not be required to register any discharge of any outstanding mortgage, charge or other encumbrance not being assumed by the Purchaser on the Closing Date, in order to validate or perfect the Vendor's tender upon the Purchaser, and need only make arrangements to discharge same in accordance with the provisions of paragraph headed "TITLE" herein in the event that the Purchaser completes this transaction. The parties agree that payment of monies must be made or tendered in such form and by such method as may be directed in writing by the Vendor, in its sole, absolute and unfettered discretion. Unless otherwise directed, in accordance with the foregoing, payment shall be made by way of the Purchaser's solicitor's certified cheque drawn on a Schedule "1" Canadian Chartered bank. The Purchaser further acknowledges and agrees that the Vendor shall not be required to provide any key(s) as part of any tender made by it and that this Agreement provides for the release of keys following the Closing.

18. **EXTENSION AND TERMINATION**

- (a) The Purchaser acknowledges that the Closing Date as described in this Agreement may be extended in accordance with the Warranty Act and the Tarion Addendum and Statement of Critical Dates.
- (b) Forthwith upon any termination of this Agreement the Purchaser shall execute and deliver to the Vendor the form of Mutual Release and Termination Agreement that may be required by the Vendor and/or Tarion in the circumstances of such termination.
- (c) The Vendor shall have the option, in its sole, absolute and unfettered discretion, to extend the Firm Closing Date or Delayed Closing Date (as set out in the Tarion Addendum and Statement of Critical Dates hereof), as the case may be, for one business day to avoid the necessity of tender where the Purchaser is not ready to complete the transaction on either of such dates.
- (d) The Vendor shall have a one-time unilateral right, at its sole, absolute and unfettered discretion, to extend the Firm Closing Date or Delayed Closing Date (as set out in the Tarion Addendum and Statement of Critical Dates appended hereto), as the case may be, for one (1) Business Day to avoid the necessity of tender where a Purchaser is not ready to Close on the Firm Closing Date or Delayed Closing Date, as the case may be.

19. **AGREEMENT NOT TO MERGE WITH TRANSFER**

All of the covenants, warranties and obligations contained in this Agreement to be performed by the Purchaser shall survive the closing of this transaction and shall remain in full force and effect notwithstanding the transfer of title to the Property to the Purchaser. It is provided that in the event of a breach of any covenant, warranty or obligation contained in this Agreement to be performed by the Purchaser, the Vendor shall be entitled, at its option, to declare

Initials _____

this Agreement null and void and to retain all amounts paid by the Purchaser without prejudice to any other rights of the Vendor arising from that breach.

20. WAIVER

No provision of this Agreement may be waived by either party except in writing. The waiver of any of the provisions hereunder shall not affect the right of either party to enforce all other provisions not so waived.

The Purchaser acknowledges and agrees that in the event that the Vendor has entered this Agreement as a trustee or agent for and on behalf of an undisclosed beneficiary or principal, whether or not so stated herein, there shall be no liability on such undisclosed beneficiary or principal and the only recourse or remedy that the Purchaser shall have on default by the Vendor herein is against the Vendor and the Property, the Purchaser hereby waiving any rights of recovery or recourse against such beneficiary or principal whether in law, equity or otherwise.

21. SUBORDINATION AND ASSIGNMENT OF AGREEMENT BY VENDOR

The Purchaser agrees that this Agreement shall be subordinate to and postponed to any mortgages arranged or to be arranged by the Vendor and any advances thereunder from time to time, and to any easement, service agreement and other similar agreements made by the Vendor concerning the property or lands. The Purchaser agrees to do all acts necessary and execute and deliver all necessary documents as may be reasonably required by the Vendor from time to time to give effect to this undertaking and in this regard the Purchaser hereby irrevocably nominates, constitutes and appoints the Vendor or any of its authorized signing officers to be and act as his lawful attorney in the Purchaser's name, place and stead for the purpose of signing all documents and doing all things necessary to implement this provision. The Vendor may assign this Agreement and its covenants and obligations herein to a third party including any lender (i.e. a chartered bank, trust company or other lending entity), provided following such assignment, the Vendor shall notify the Purchaser of such assignment. Such assignment shall be in a form prescribed or approved by the Vendor and may provide that the Vendor is released of its obligations under this Agreement following such assignment to a third party other than the Vendor's lender. As it relates to an assignment of this Agreement to a lender as aforesaid the lender's liability shall be limited as provided for in the assignment.

22. ACCEPTANCE

This Offer by the Purchaser when accepted by the Vendor shall constitute a binding agreement of purchase and sale, without requiring notice of such acceptance to be delivered to the Purchaser prior to such time. Without limiting the generality of the foregoing, acceptance of this offer (or any counter offer with respect thereto) may be made by way of telefax transmission, pdf electronic mail or similar electronic transmission, reproducing the original, provided all of the necessary signatures and initials of both parties hereto are duly reflected on (or represented by) the telefaxed, emailed or electronic copy of the Agreement are so transmitted, and such offer and/or acceptance shall be deemed to have been effected or made when the Agreement is telefaxed, emailed or sent electronically to the intended party, and the parties irrevocably acknowledge and agree that such telefaxed, emailed or electronic transmission of the Agreement shall be binding upon the parties to the same extent as if originally signed.

23. TIME OF ESSENCE

Time shall in all respects be strictly of the essence of this Agreement and no extension of time for any payment by the Purchaser or rectification of any breach of any agreement, stipulations, condition or restriction shall operate as a waiver of this provision with respect to any other payment or rectification of any other breach, except as specifically agreed upon in writing by the Vendor or the Purchaser, as the case may be.

24. PREPARATION AND COST OF REGISTERING DOCUMENTS

The Transfer is to be prepared by the Vendor on the Vendor's standard form. If required by the Vendor, the deed may contain covenants on the part of the Purchaser to comply with the stipulations set out herein, and is to be executed by the Purchaser. The Purchaser shall pay the cost for registration and any exigible taxes on the registration of the Transfer. The Purchaser agrees to provide a statutory declaration on or before closing confirming that there are no judgments outstanding against him and the Purchaser agrees to provide reasonable evidence confirming same, including a creditor's letter if necessary, if requested by the Vendor, if there is any judgment filed against a person with the same or similar name. That statutory declaration shall also include the birth date and social insurance number of the Purchaser. In the event that the electronic document registration system is operative in the relevant Land Registry Office in which the Property is situate, at the Vendor's discretion the Purchaser shall enter into the Vendor's form of escrow closing agreement which shall include provisions relating to the delivery of funds and keys and the exchange, delivery and registration of documentation.

25. SEVERABILITY

If any provision of this Agreement is determined by a court of competent jurisdiction to be illegal or invalid, or beyond the powers or capacity of the parties hereto, then provided such provision is not, in the Vendor's sole opinion, essential or fundamental to the completion of this transaction, such provision shall be deemed and construed to be severed and deleted from this Agreement, and the remainder of this Agreement shall continue in full force and effect.

26. NOTICE

- (a) Save and except for any notices to be provided pursuant to the Tarion Addendum and Statement of Critical Dates, any notice desired or required to be given to the Purchaser shall be in writing, and either delivered personally or by prepaid mail, addressed to the Purchaser's solicitor or to the Purchaser at the address as provided on the front page of this Agreement or in the Tarion Addendum and Statement of Critical Dates, or telefaxed to the Purchaser's solicitor or the Purchaser's telefax number as provided in the Tarion Addendum and Statement of Critical Dates, or electronically mailed to either the Purchaser at the address contained in the Tarion Addendum and Statement of Critical Dates or to the Purchaser's solicitor, with all such address and contact information set out on the front page of this Agreement or in the Tarion Addendum and Statement of Critical Dates being subject to other or updated information that may be provided to the Vendor from time to time or otherwise in accordance with this Agreement. If such notice is mailed, it shall be deemed to have been received by the Purchaser on the day (excluding Saturdays, Sundays and statutory holidays) following the date of its mailing, and if such notice is personally delivered, same shall be deemed to have been received on the date of such personal delivery, and if telefaxed, same shall be deemed to have been received on the day (excluding Saturdays, Sundays and statutory holidays) following the transmission of the telefax, and if electronically mailed, same shall be deemed to have been received on the day (excluding Saturdays, Sundays and statutory holidays) following the date of its electronic mailing.
- (b) Save and except for any notices to be provided pursuant to the Tarion Addendum and Statement of Critical Dates, any notice desired or required to be given to the Vendor shall be in writing, and either delivered personally or by prepaid mail, addressed to the Vendor's solicitor at the address noted herein and to the Vendor, or telefaxed to the Vendor's solicitor. If such notice is mailed, it shall be deemed to have been received by the Vendor on the 3rd day (excluding Saturdays, Sundays and statutory holidays) following the date of its mailing, and if such notice is personally delivered, same shall be deemed to have been received on the date of such personal delivery, and if telefaxed, same shall be deemed to have been received on the day (excluding Saturdays, Sundays and statutory holidays) following the transmission of the telefax.
- (c) The Purchaser acknowledges and agrees that upon entering into this Agreement, he/she shall provide in the Tarion Addendum and Statement of Critical Dates the Purchaser's electronic mail address, and forthwith upon request by the Vendor the Purchaser's solicitor's electronic mail address.
- (d) The Purchaser shall advise the Vendor of any changes in any of its mailing address, telephone number or electronic mail address or of its solicitors forthwith upon such change, failing which the Purchaser shall be charged a fee of \$250.00 plus Applicable Taxes on the Statement of Adjustments.
- (e) The Purchaser covenants to forthwith and without delay retrieve, collect, receive and read all notices sent to the Purchaser by the Vendor or the Vendor's solicitor.

Provided that during periods of postal interruption or impending postal interruption, notice may not be sent by mail and must be sent by personal delivery, telefax or electronic mail in accordance with sub-paragraphs (a) and (b) above.

27. GENDER AND NUMBER

Initials _____

This Offer and its acceptance are to be read with all changes of gender and number as may be required by the context.

28. SUCCESSORS AND ASSIGNS

Except as expressly herein provided, the parties hereto further agree that the covenants, agreements, provisos and conditions in this Agreement contained shall extend to and be binding upon and enure to the benefit of the parties hereto, and their respective heirs, executors, administrators, successors and permitted assigns.

29. POWER OF ATTORNEY

- (a) In accordance with the provisions of the Powers of Attorney Act R.S.O. 1990, as amended, the Purchaser hereby confirms and agrees that each and every power of attorney granted to the Vendor or its signing officers in accordance with the terms of this Agreement may be exercised by the donee(s) during any subsequent legal incapacity of the Purchaser.
- (b) If any documents, instruments, etc. required to be executed and delivered by the Purchaser to the Vendor are, in fact, executed by a third party appointed as the attorney for the Purchaser, then the power of attorney appointing such person shall be registered in the Land Titles Office for the Property, and a duplicate registered copy thereof (together with a statutory declaration sworn by the attorney or the Purchaser's solicitor confirming that said power of attorney has not been revoked) shall be delivered to the Vendor along with such documents.
- (c) Where a third party has been appointed as the attorney for the Purchaser for the purposes of executing any documents contemplated by this Agreement, then any notices required or desired to be delivered to the Purchaser in accordance with this Agreement may be given to the said attorney, in lieu of the Purchaser or the Purchaser's solicitor (and shall be deemed to have been received by the Purchaser when so delivered to his or her attorney).
- (d) Where the Purchaser is required to execute and deliver any document herein to the Vendor and fails to do so, the Purchaser hereby irrevocably nominates, constitutes and appoints the Vendor to be and act as his lawful attorney, in the Purchaser's name, place and stead, in order to execute any such documents in accordance with the provisions of the Powers of Attorney Act (Ontario) as amended from time to time.

30. ELECTRONIC DOCUMENTS AND TRANSFER OF FUNDS

- (a) Pursuant to subsection 3(1) of the Electronic Commerce Act of Ontario, as amended (or any successor or similar legislation) (the "EC Act"): (i) the Purchaser acknowledges and agrees to use and accept any information and/or document to be provided by the Vendor and/or its solicitors in respect of this transaction in an electronic form if, when and in the form provided by the Vendor and/or its solicitors including, without limitation, accepting and providing electronic signatures, delivery by electronic mail and/or by the Vendor making information or documentation available to the Purchaser or its solicitor for access or download from a website; and (ii) the Purchaser acknowledges and agrees to provide to the Vendor and/or its solicitors any information and/or document required in respect of this transaction in an electronic form or in originally executed paper form as, when and in the form required by the Vendor and/or its solicitors, in their sole, absolute and unfettered discretion. The terms "electronic", "electronically" and "electronic signature" utilized in this Agreement shall have the meanings ascribed to them in the EC Act. In the event that the Purchaser and/or its solicitor is not willing or able to use, provide and/or accept information and documentation in electronic form in accordance with the foregoing, the Vendor in its sole, absolute and unfettered discretion may provide or accept documentation or information other than in electronic form, in which event the Purchaser agrees to pay all of the Vendor's solicitor legal fees and disbursements for same forthwith.
- (b) The Purchaser acknowledges and agrees that the Vendor shall determine, in its sole, absolute and unfettered discretion, the method by which the Purchaser is to make payment of any funds payable by the Purchaser in respect of this transaction. Such method may include, at the option of the Vendor, delivery of funds by the Purchaser electronically through an electronic funds transfer system (the "EFTS") designated by the Vendor or the Vendor's Solicitors, including, without limitation, the Closure Service provided by Teranet Inc.. In such case:
 - (i) the Purchaser's solicitor shall be registered with the provider of the EFTS, and, at the request of the Vendor's solicitors, shall provide evidence of such registration to the Vendor's solicitors at least 10 days prior to closing;
 - (ii) the Purchaser and/or the Purchaser's solicitor shall execute such documents as the Vendor or the Vendor's solicitors may require in connection with the EFTS; and
 - (iii) the Purchaser shall pay as an adjustment on closing to the Vendor or its solicitors all fees and charges imposed by the provider of the EFTS together with any wire transfer fees and charges imposed upon the Vendor or its solicitors by their banks in connection with the transfer of funds.

31. ELECTRONIC REGISTRATION

If the electronic registration system (hereinafter referred to as the "Electronic System" or "ERS") is operative in the applicable Land Registry Office in which the Property is registered, the following provisions shall prevail, namely:

- (a) the Purchaser shall be obliged to retain a lawyer in good standing with the Law Society of Upper Canada to represent the Purchaser in connection with the completion of the transaction, and shall authorize such lawyer to enter into an escrow closing agreement with the Vendor's solicitor on the latter's standard form (hereinafter referred to as the "Escrow Document Registration Agreement"), establishing the procedures and timing for completing this transaction. The Purchaser shall reimburse the Vendor as an adjustment on closing for any additional legal costs that the Vendor may incur to complete this transaction under ERS of \$250, plus Applicable Taxes.
- (b) the delivery and exchange of documents and monies for the Property and the release thereof to the Vendor and the Purchaser, as the case may be:
 - (i) shall not occur contemporaneously with the registration of the transfer/deed (and other registerable documentation); and
 - (ii) shall be governed by the Escrow Document Registration Agreement, pursuant to which the solicitor receiving the documents and/or certified funds will be required to hold same in escrow, and will not be entitled to release same except in strict accordance with the provisions of the Escrow Document Registration Agreement;
- (c) if the Purchaser's lawyer is unwilling or unable to complete this transaction via ERS, in accordance with the provisions contemplated under the Escrow Document Registration Agreement, then said lawyer (or the authorized agent thereof) shall be obliged to personally attend at the office of the Vendor's solicitor at the time on the scheduled Closing Date as may be directed by the Vendor's solicitor or as mutually agreed upon, in order to complete this transaction via ERS utilizing the computer facilities in the Vendor's solicitor's office;
- (d) the Purchaser expressly acknowledges and agrees that he or she will not be entitled to receive the transfer to the Property for registration until the balance of funds due on closing, in accordance with the statement of adjustments, are either remitted by certified cheque via personal delivery or if agreed to by the Vendor's solicitor, by electronic funds transfer to the Vendor's solicitor (or in such other manner as the latter may direct) prior to the release of the transfer for registration;
- (e) each of the parties hereto agrees that the delivery of any documents not intended for registration on title to the Property shall be delivered to the other party hereto on or before the Closing Date; and
- (f) notwithstanding anything contained in this Agreement to the contrary, it is expressly understood and agreed by the parties hereto that an effective tender shall be deemed to have been validly made by the Vendor upon the Purchaser when the Vendor's solicitor

Initials _____

has:

- (i) delivered all closing documents and/or funds to the Purchaser's solicitor in accordance with the provisions of the Escrow Document Registration Agreement;
- (ii) advised the Purchaser's solicitor, in writing, that the Vendor is ready, willing and able to complete the transaction in accordance with the terms and provisions of this Agreement; and
- (iii) has completed all steps required by ERS in order to complete this transaction that can be performed or undertaken by the Vendor's solicitor without the cooperation or participation of the Purchaser's solicitor, and
- (iv) without the necessity of personally attending upon the Purchaser or the Purchaser's solicitor with the aforementioned documents and/or funds, and without any requirement to have an independent witness evidencing the foregoing.

32. HEADINGS

The headings to the clauses of this Agreement form no part of the agreement but shall be deemed to be inserted for convenience of reference only.

33. APPLICABLE LAW AND JOINT AND SEVERAL LIABILITY

This Agreement of Purchase and Sale shall be governed by the laws of the Province of Ontario. If more than one individual, partnership and/or company comprises the Purchaser, then all of the covenants, obligations and agreements of the Purchaser herein shall be deemed and construed to be the joint and several covenants, obligations and agreements of all the individuals, partnerships and companies comprising the Purchaser.

34. FINANCIAL INFORMATION

The Purchaser represents that the Purchaser is capable of obtaining the financing the Purchaser requires to enable the Purchaser to complete this transaction. The Purchaser hereby consents to the Vendor obtaining a consumer report containing credit and/or personal information for the purposes of this transaction. In addition, the Purchaser shall deliver to the Vendor, within 10 days of acceptance of this Agreement by the Vendor and thereafter within 14 days of demand from the Vendor or any agent thereof, all necessary financial and personal information required by the Vendor in order to evidence the Purchaser's ability to pay the balance of the Purchase Price on the Closing Date, including without limitation, written confirmation of the Purchaser's income and evidence of the source of the payments required to be made by the Purchaser in accordance with this Agreement and a mortgage commitment from one of the Schedule "1" chartered banks in Canada with respect to this transaction of purchase and sale, all of the foregoing to be satisfactory to the Vendor in its sole, absolute and unfettered discretion. Any failure by the Purchaser to comply with the provisions of this paragraph shall constitute a default by the Purchaser, pursuant to which the Vendor shall have the right to terminate this Agreement and take forfeiture of the Purchaser's deposit in accordance with the provisions of this Agreement. In this regard, the Purchaser acknowledges and agrees that (a) the aforesaid information has been provided with the Purchaser's knowledge and consent that such information may be used by the Vendor, its consultants and its lending institution(s) for the purpose of arranging financing to complete the transaction contemplated by this Agreement and; (b) such information may remain on file by the Vendor for future reference.

35. PERSONAL INFORMATION

The Purchaser(s) consents to the Vendor collecting and possessing the Purchaser's name and "personal information" (as such term is defined in the Personal Information Protection and Electronic Documents Act 2000, c.5) obtained by the Vendor pursuant to and in connection with this Agreement. The Purchaser acknowledges and agrees that the aforesaid information has been provided to the Vendor with the Purchaser's knowledge and consent. In addition, the Purchaser(s) consents to the Vendor using, releasing, disclosing and/or retaining on file the Purchaser's name and personal information to: (a) a company or organization affiliated, associated or related to the Vendor, in order to provide the Purchaser with information relating to this project and other projects of such entities; (b) any provider of utilities, services and/or commodities to the Property (including, without limitation, gas, electricity, water, telephone, internet and other communication services, cable, heating, cooling, satellite t.v., appliances and/or property tax assessments) for the purpose of marketing, promoting and providing such utilities, services and/or commodities to the Property; (c) the Vendor's consultants and lending institution(s) for the purpose of arranging financing to complete the transaction contemplated by this Agreement; and (d) the Vendor's sales agents and representatives for the purpose of using same for promotional and marketing purposes.

36. ELECTRONIC COMMUNICATIONS

The federal government has enacted legislation that requires we obtain your consent to send you electronic communications, which may include correspondence, requests, announcements, update or other information that may be of interest to you.

By signing this Agreement you agree to receive electronic communications from the Vendor, as well as from our affiliated corporations and/or related entities. In addition, the Purchaser consents to receiving electronic commercial messages from the Vendor's trades, businesses, bodies or agencies which shall include but not be limited to (i) financial institutions or private lenders; (ii) insurance companies; (iii) any of the Vendor's trades or suppliers or any sub-trades and sub-suppliers; and (iv) providers of telephone, television, telecommunications, security and utility services.

37. ADVERTISING AND PROMOTIONAL MATERIALS

The Purchaser acknowledges and agrees that the Vendor shall have the right to use drawings, photographs, videos or other depictions of the interior and/or exterior of the Dwelling and/or the Subdivision or any components or features thereof in any promotional or advertising materials without notice to or consent from the Purchaser being required in any manner whatsoever.

38. ENTIRE AGREEMENT

There is no oral and/or written representation, warranty, collateral Agreement or condition affecting this Agreement or the Property, or supported hereby, except as set forth herein in writing. The Purchaser acknowledges that the new home industry is multi-faceted and complex and that while sales personnel or agents are knowledgeable about most issues regarding the purchase and construction of a new home, they cannot be expected to know all aspects in detail. Accordingly, the Purchaser acknowledges that no representations have been made to the Purchaser by the sales personnel or agents, upon which the Purchaser has relied upon, and which were material or instrumental to the Purchaser's decision to purchase this Property, except as are set forth herein in writing. There is no representation, warranty, collateral agreement or condition affecting this Agreement or the Property, or supported hereby, except as set forth herein in writing. The Purchaser is encouraged to have this Agreement reviewed by the Purchaser's solicitor prior to signing same.

ORAL REPRESENTATIONS OR WARRANTIES BY THE VENDOR OR ITS AGENTS SHALL NOT FORM PART OF NOR SHALL THEY AMEND THIS AGREEMENT. THE PURCHASER ACKNOWLEDGES HAVING READ ALL PARAGRAPHS AND SCHEDULES OF THIS AGREEMENT.

39. IRREVOCABLE

This Offer is irrevocable by the Purchaser until one minute before midnight on the irrevocable date hereinbefore set out, after which time if not accepted, this Agreement shall be void and the deposit monies returned to the Purchaser, without interest. This transaction shall be completed on the Closing, on which date vacant possession of the Dwelling is to be given to the Purchaser.

01/12/16

Initials _____